


# The Revitalization Scenario - Summary Plan

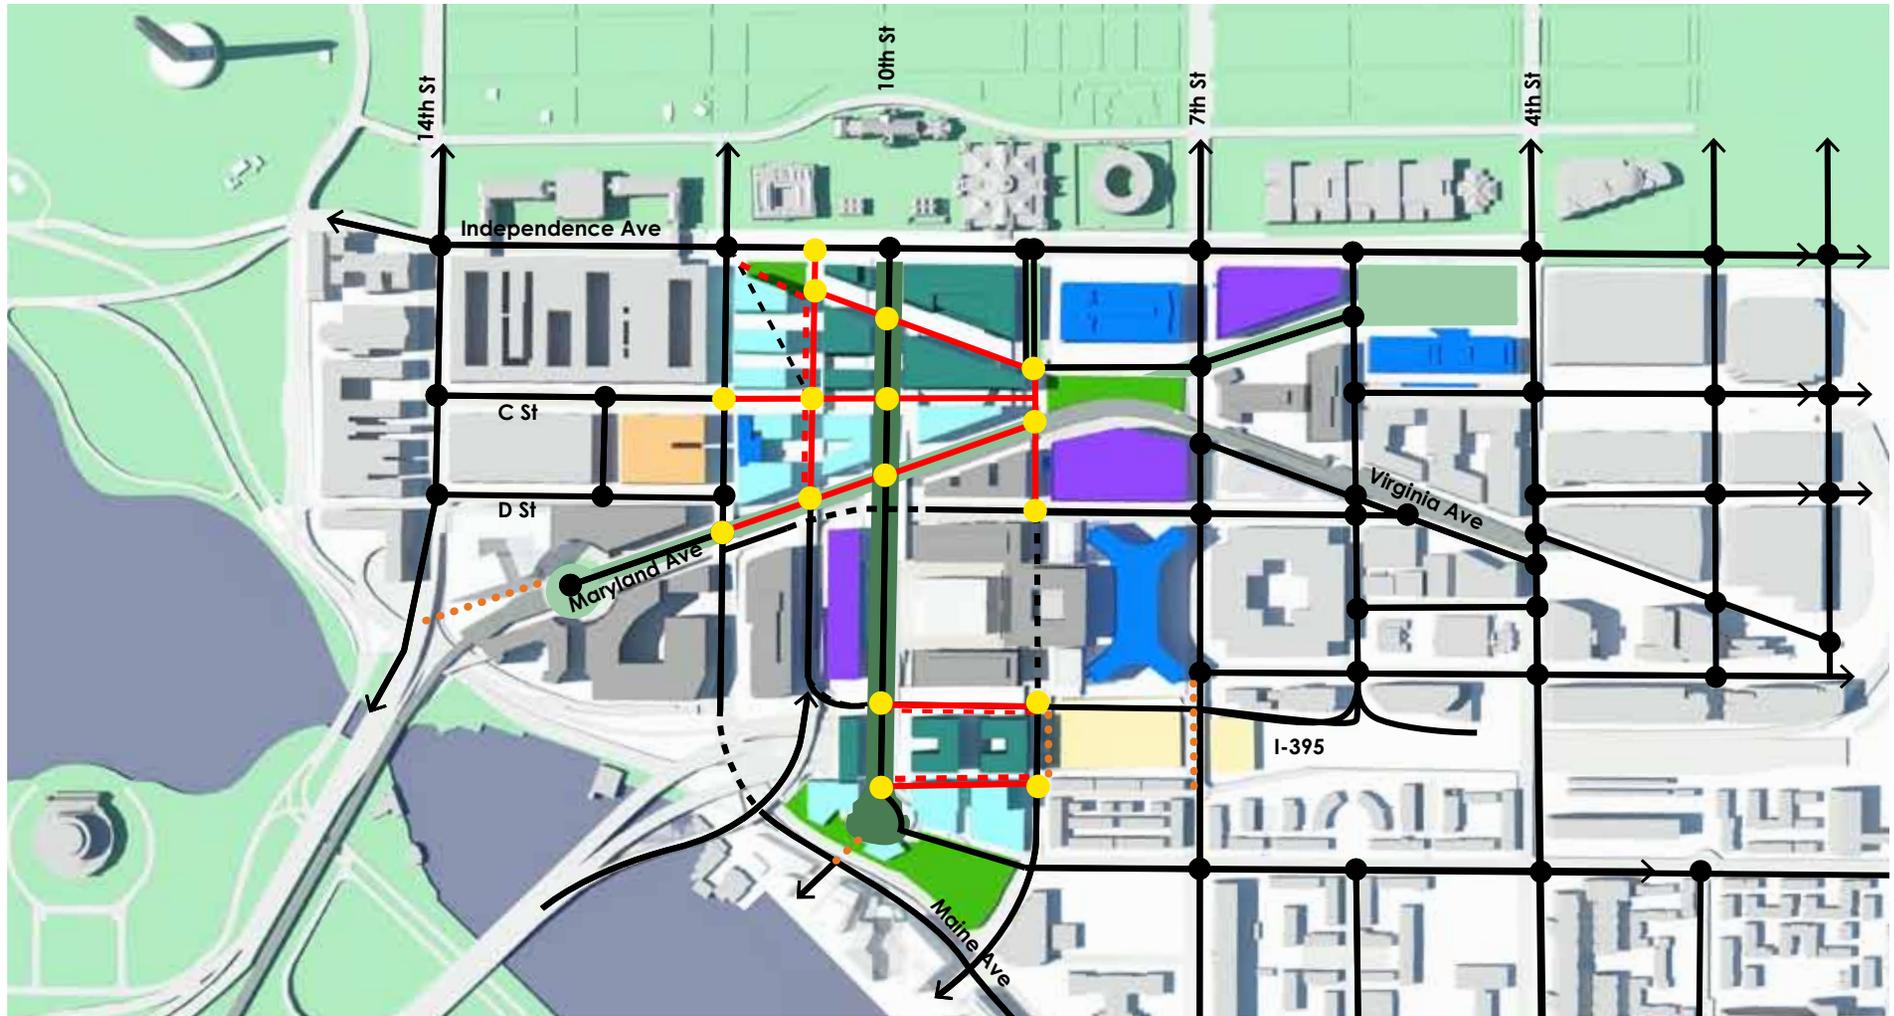

- |   |   |   |
|---|---|---|
| <span style="display: inline-block; width: 15px; height: 15px; background-color: #2e8b57; border: 1px solid black;"></span> Redevelop             | <span style="display: inline-block; width: 15px; height: 15px; border-bottom: 2px dashed orange;"></span> Pedestrian Access   | <span style="display: inline-block; width: 15px; height: 15px; background-color: #32cd32; border: 1px solid black;"></span> Proposed Park |
| <span style="display: inline-block; width: 15px; height: 15px; background-color: #e0ffff; border: 1px solid black;"></span> Infill                | <span style="display: inline-block; width: 15px; height: 15px; border-bottom: 2px solid red;"></span> Proposed Street   | <span style="display: inline-block; width: 15px; height: 15px; background-color: #c8e6c9; border: 1px solid black;"></span> Existing Park |
| <span style="display: inline-block; width: 15px; height: 15px; background-color: #9932cc; border: 1px solid black;"></span> Repurpose             | <span style="display: inline-block; width: 15px; height: 15px; border-bottom: 2px dashed red;"></span> Proposed Tunnel  |   |
| <span style="display: inline-block; width: 15px; height: 15px; background-color: #00b0f0; border: 1px solid black;"></span> Full Rehabilitation   | <span style="display: inline-block; width: 15px; height: 15px; border-bottom: 2px solid black;"></span> Existing Street   |   |
| <span style="display: inline-block; width: 15px; height: 15px; background-color: #00bfff; border: 1px solid black;"></span> Light Rehabilitation  | <span style="display: inline-block; width: 15px; height: 15px; border-bottom: 2px dashed black;"></span> Existing Tunnel  |   |
| <span style="display: inline-block; width: 15px; height: 15px; background-color: #ffcc99; border: 1px solid black;"></span> Central Utility Plant | <span style="display: inline-block; width: 15px; height: 15px; border: 1px solid black; border-radius: 50%;"></span> Existing Intersection                            |   |
| <span style="display: inline-block; width: 15px; height: 15px; background-color: #fff9c4; border: 1px solid black;"></span> Solar                 | <span style="display: inline-block; width: 15px; height: 15px; background-color: #ffff00; border: 1px solid black; border-radius: 50%;"></span> Proposed Intersection |   |