

NATIONAL CAPITAL PLANNING COMMISSION
WASHINGTON, D.C. _____, 2026

Recommended by vote of the Commission on _____, 20____ in accordance with
Section 1 of An Act To authorize the transfer of jurisdiction over public land in the District of
Columbia, approved May 20, 1932 (47 Stat. 161; D.C. Official Code Section 10-111) and the
National Capital Planning Act of 1952, approved July 19, 1952 (66 Stat. 781; D.C. Official
Code Section 2-1001, et. seq.)

CHAIRMAN

DEPARTMENT OF THE INTERIOR,
NATIONAL PARK SERVICE
WASHINGTON, D.C. _____, 2026

By resolution # _____ dated _____, and in accordance with
Section 1 of An Act to authorize the transfer of jurisdiction over public land in the District of
Columbia, approved May 20, 1932 (47 Stat. 161; D.C. Official Code Section 10-111), I hereby
transfer from the National Park Service the jurisdiction over the portion shown thus: _____
subject to, and for uses of, that certain Declaration of Covenants by and between the District
of Columbia and the Department of the Interior, National Park Service dated _____,
202____ and recorded in the land records as Document # _____.

REGIONAL DIRECTOR,
NATIONAL CAPITAL REGION

DISTRICT OF COLUMBIA
OFFICE OF THE MAYOR
WASHINGTON, D.C. _____, 2026

By resolution # _____ dated _____, and in accordance with
Section 1 of An Act to authorize the transfer of jurisdiction over public land in the District of
Columbia, approved May 20, 1932 (47 Stat. 161; D.C. Official Code Section 10-111), the
Mayor of the District of Columbia hereby accepts the transfer of jurisdiction from the National
Park Service over the portion shown thus: _____; subject to, and for uses of, that
certain Declaration of Covenants by and between the District of Columbia and the Department
of the Interior, National Park Service dated _____, 202____ and recorded in the land
records as Document # _____.

OFFICE OF THE SURVEYOR
OF THE DISTRICT OF COLUMBIA
WASHINGTON, D.C. _____, 2026

I certify that this plat is correct and is hereby approved for record in this Office.

SURVEYOR D.C.

SURVEYOR'S OFFICE, D.C.

Made for: GILLES STUCKER

Drawn by: A.S. Checked by: _____

Record and computations by: B. MYERS

Recorded at: _____

Recorded in Book _____ Page _____ SR-26-03722

Scale: 1 inch = 60 feet

2026/TRANSFER OF JUR/SR-26-03722 RES. 343-F


PLAT OF TRANSFER OF JURISDICTION
ON PART OF RESERVATION 343-F

EAST CAPITOL STREET, S.E.

19th STREET, S.E.

22nd STREET, S.E.

INDEPENDENCE AVENUE, S.E.

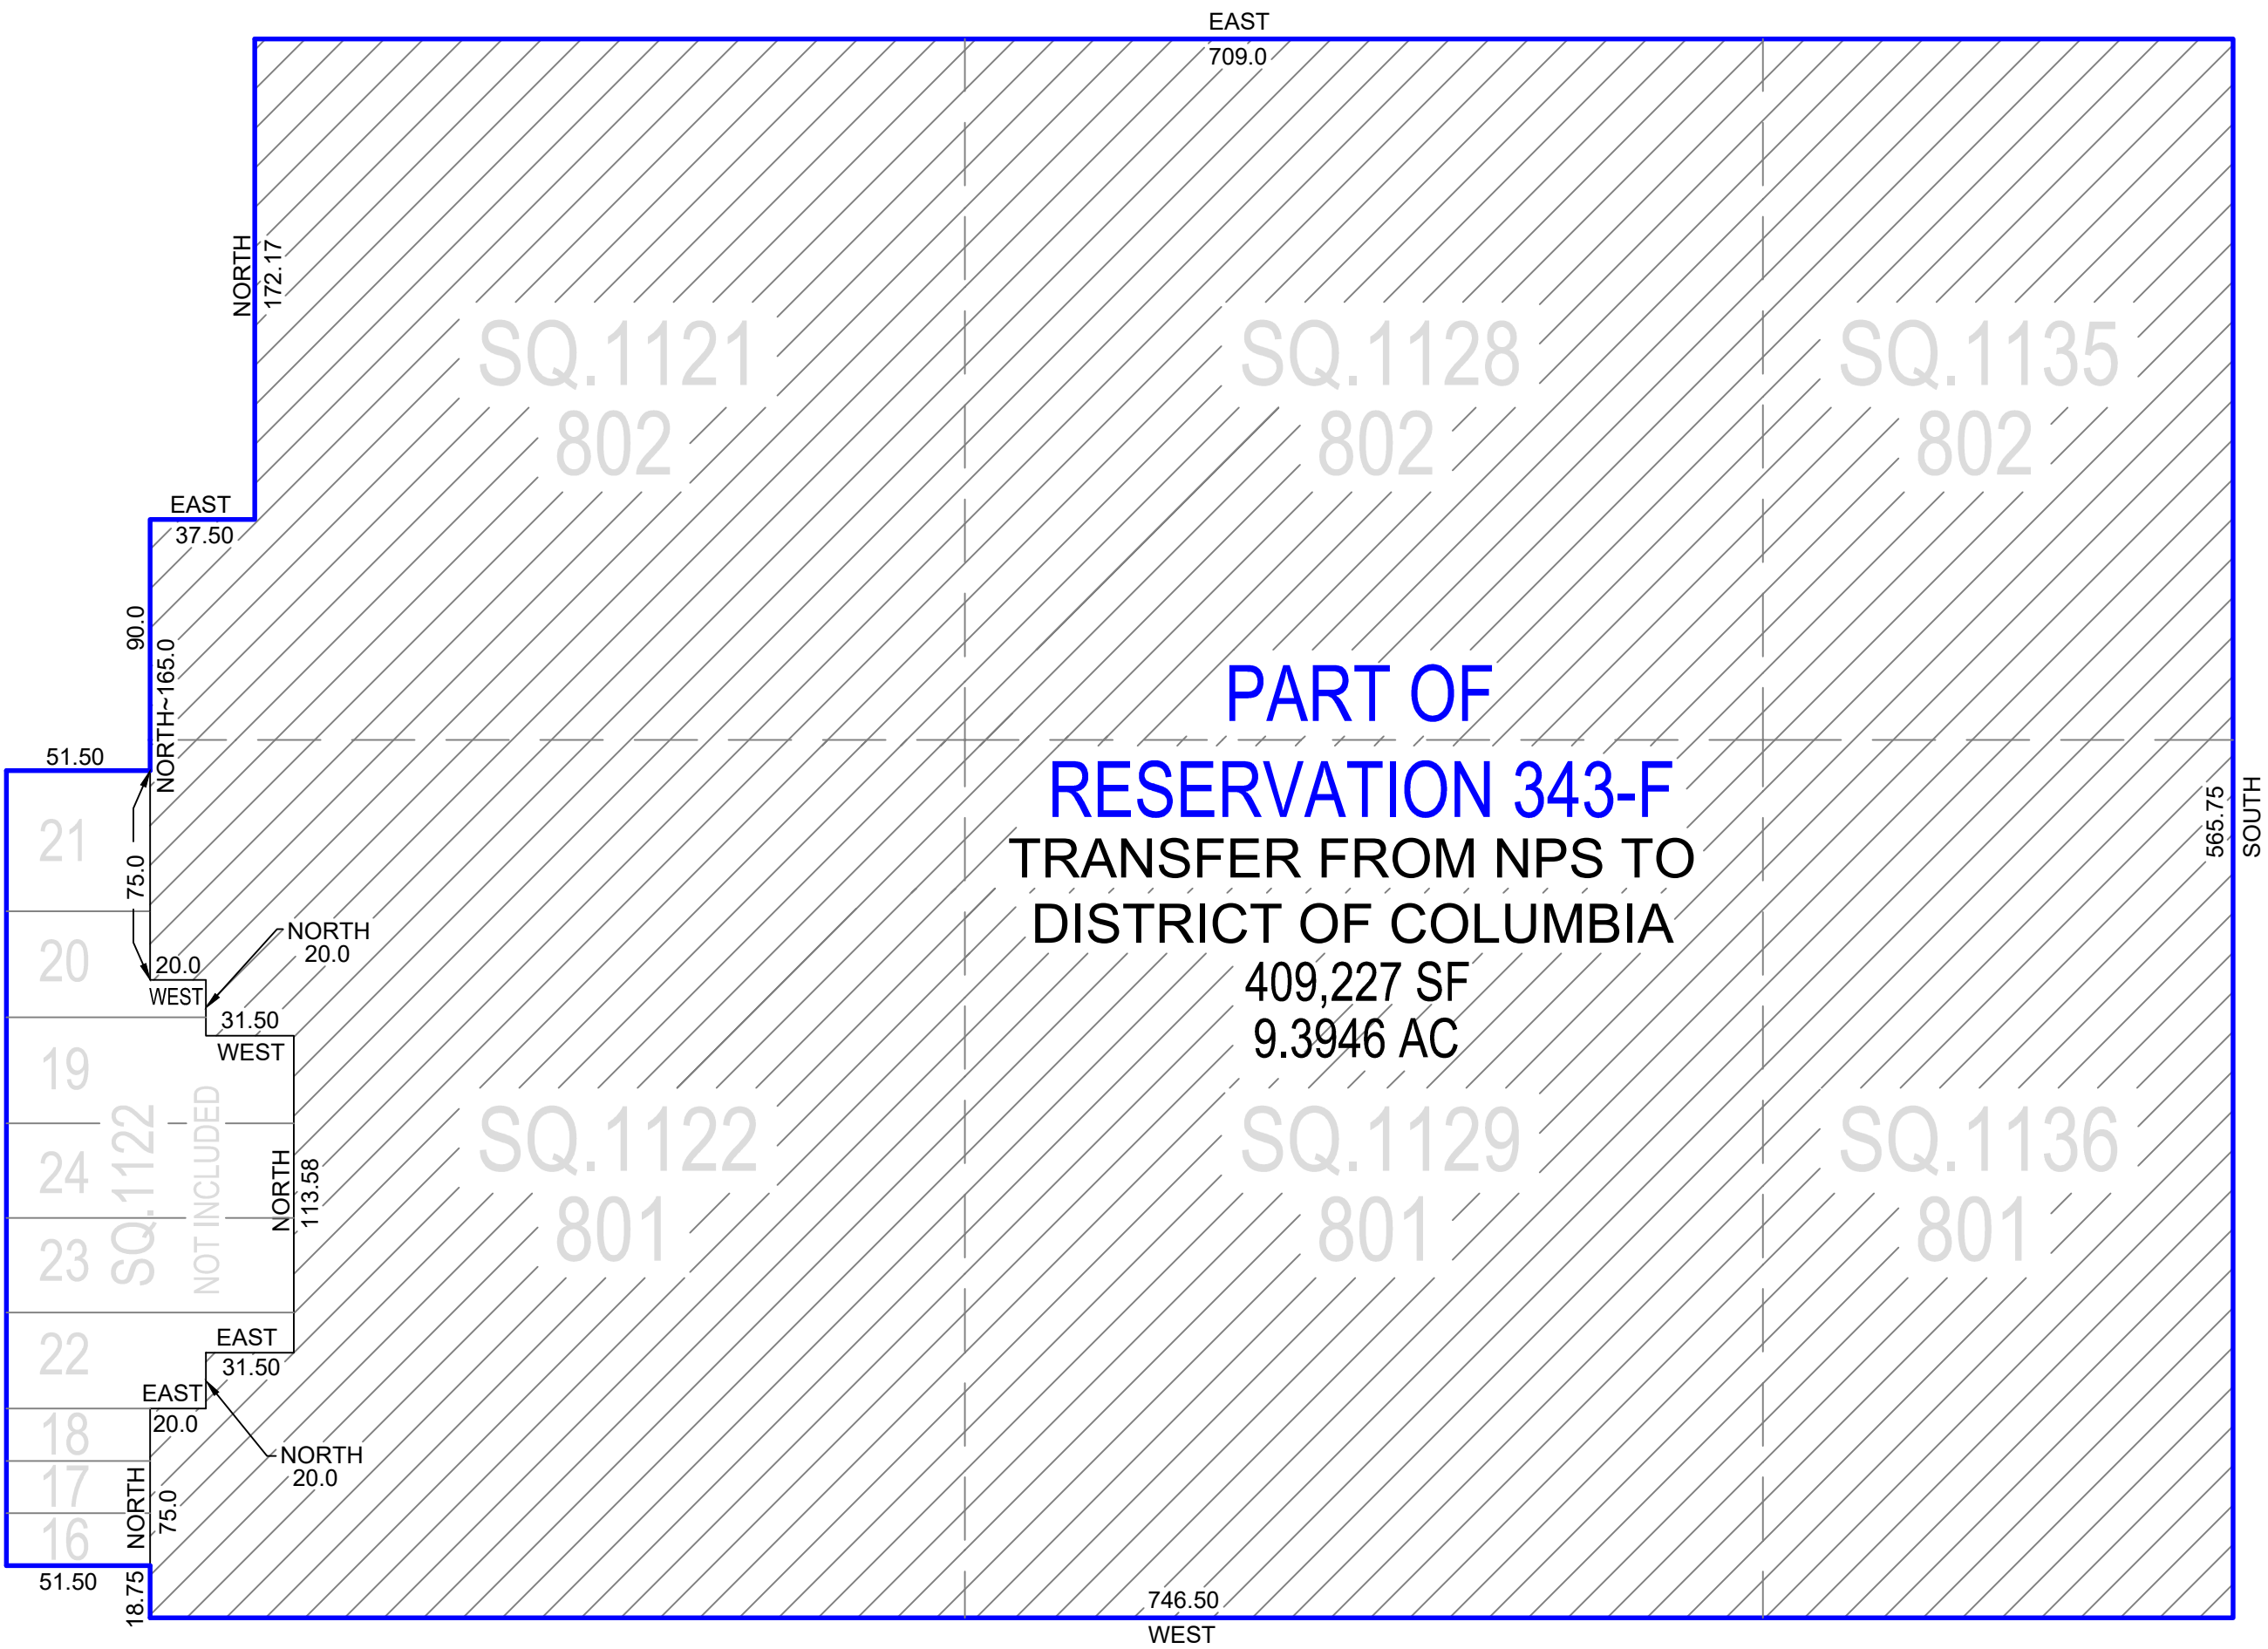

DRAFT
DO NOT RECORD
UNTIL SEALED

Description
Part of
RESERVATION 343-F

All those certain lots or parcels of land situated, lying and being in the District of Columbia, and being described as follows:

Being part of Reservation 343-F; and more particularly described as follows:

Beginning at a point on the intersection of the southern line of East Capitol Street, S.E. and the western line of 22-ND Street, S.E. as shown on the plat entitled, "Closing of Streets and Transfer of Jurisdiction" recorded April 5, 1943, in Book 121 page 16 among the Records of the Office of the Surveyor of the District of Columbia; thence running with said western line

1. **South, 565.75 feet** to point at the intersection with the northern line of Independence Avenue, S.E.; thence with said northern line
2. **West, 746.50 feet** to a point at the intersection with the eastern line of 19-TH Street, S.E.; thence running with part of said eastern line for 18.75 feet and with the rear line of Lots 16 through 18 in Square 1122 as shown on the plat recorded April 2, 1925, in Book 77 page 86 among the Records of the Office of the Surveyor of the District of Columbia
3. **North, 75.00 feet** to point on the southern line of Lot 22 in Square 1122 as shown on the plat for Lots 22, 23, and 24 in Square 1122 recorded March 12, 1938, in Book 108 page 43 among the Records of the Office of the Surveyor of the District of Columbia; thence running with the lines of said Lot 22
4. **East, 20.00 feet** to a point; thence
5. **North, 20.00 feet** to a point; thence
6. **East, 31.50 feet** to a point; thence running along the lines of said Lots 22, 23, and 24 and running with the lines of Lots 19, 20, and 21 in Square 1122 recorded March 13, 1937, in Book 105 page 132 among the Records of the Office of the Surveyor of the District of Columbia
7. **North, 113.58 feet** to a point; thence
8. **West, 31.50 feet** to a point; thence
9. **North, 20.00 feet** to a point; thence

10. **West, 20.00 feet** to a point; thence continuing to run along lines of said Lots 20 and 21 and running with the eastern lines of 19-TH Street, S.E.
11. **North, 165.0 feet** to a point; thence
12. **East, 37.50 feet** to a point; thence
13. **North, 172.17 feet** to a point at the intersection with the aforesaid southern line of East Capitol Street, S.E.; thence with said southern line
14. **East, 709.00 feet** to the point of beginning, **containing** 409,227 square feet or 9.3946 acres as described by Wiles Mensch Corporation – DC, using the meridian from the Records of the Office of the Surveyor for the District of Columbia.

Description made _____ by:

DRAFT
DO NOT RECORD
UNTIL SEALED

Daniel T. Caywood
DC Licensed Surveyor No. LS900265
Email address: survey@wm-dc.com