

Proposed Transfer of Jurisdiction at Square 667-E - S.O. 24-00035

2000 Half Street, SW, Washington, DC

Approval of Transfer of Jurisdiction

District of Columbia Department of Buildings

Project Summary

Commission Meeting Date: September 3, 2026

NCPC Review Authority: 40 U.S.C. § 8124(a)

Applicant Request: Approval of Transfer of Jurisdiction

Session: Chairman



NCPC Review Officer: Stephanie Free

NCPC File Number: 8769

Project Summary:

The District of Columbia Department of Buildings, Office of the Surveyor has submitted a Transfer of Jurisdiction (TOJ) for approval by the Chairman. The proposed TOJ would transfer 18,528 square feet of Lot 805 in Square 667-E from the National Park Service (NPS) to the District Department of Transportation for the widening of Half Street, SE. NPS approved the concept drawing on which the TOJ is based.

Site Location

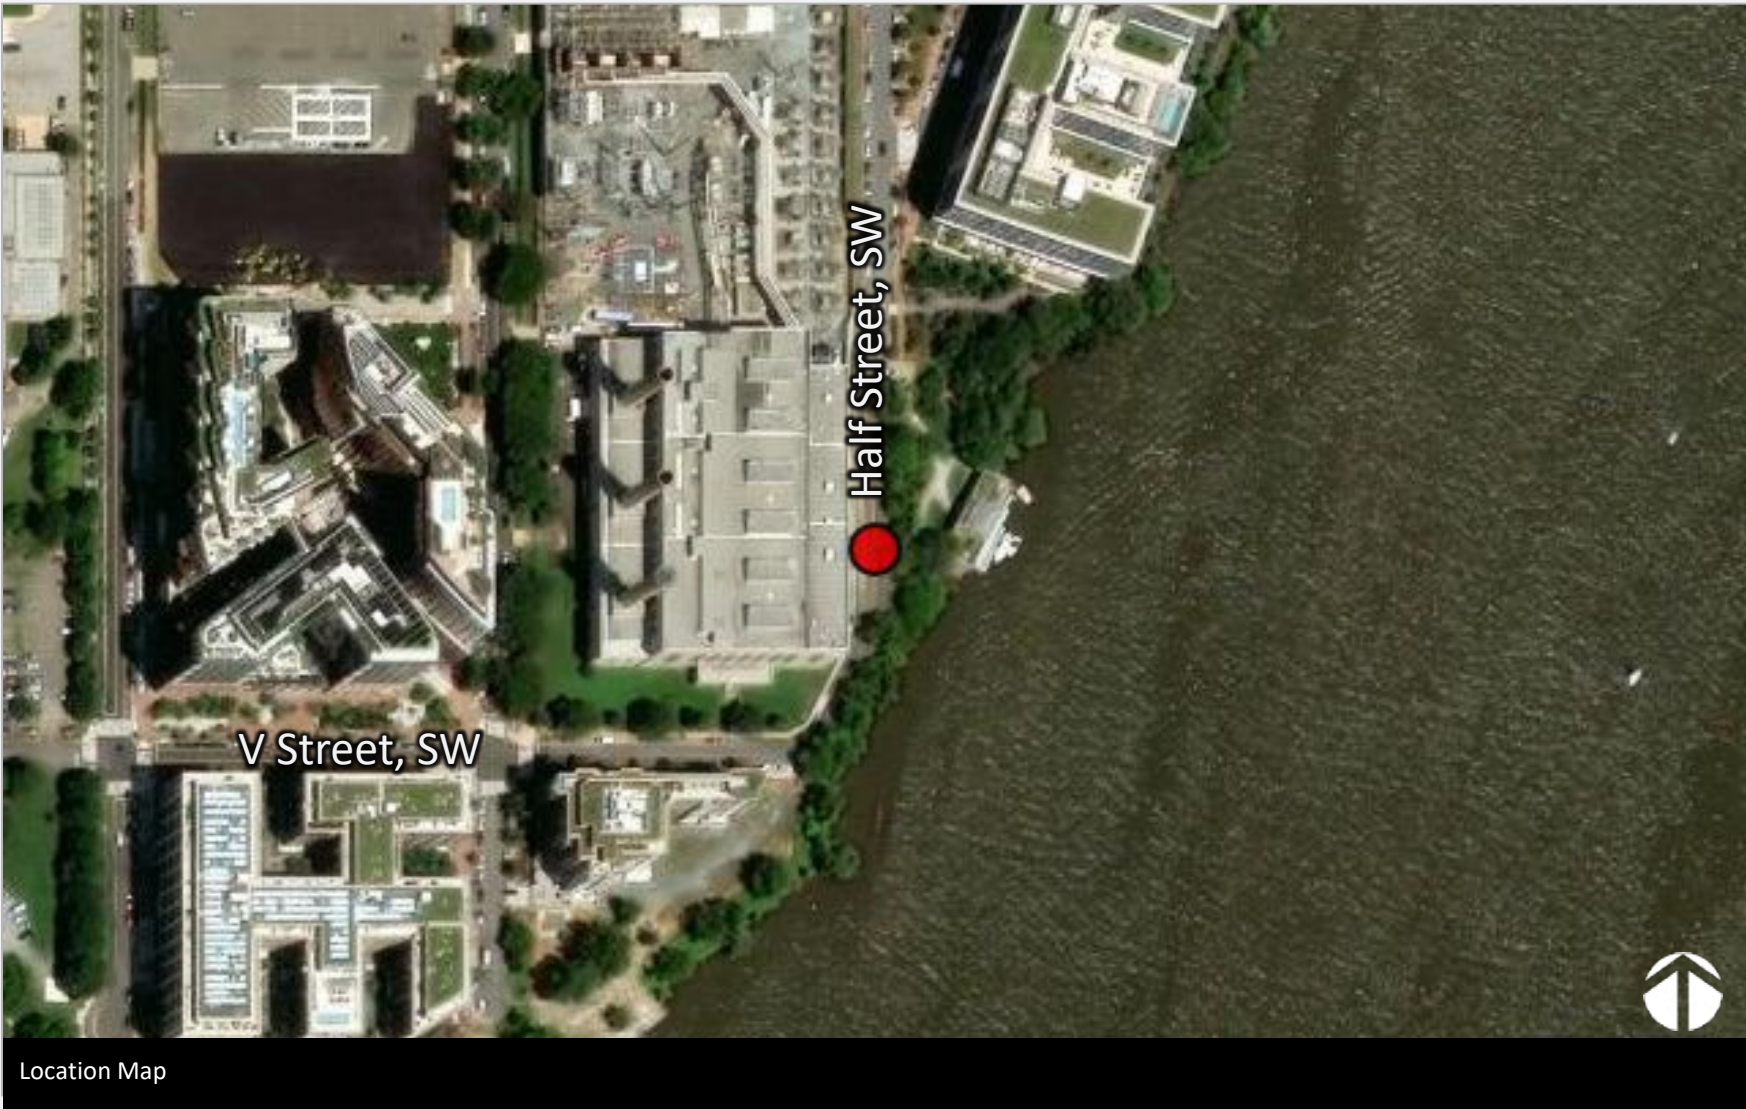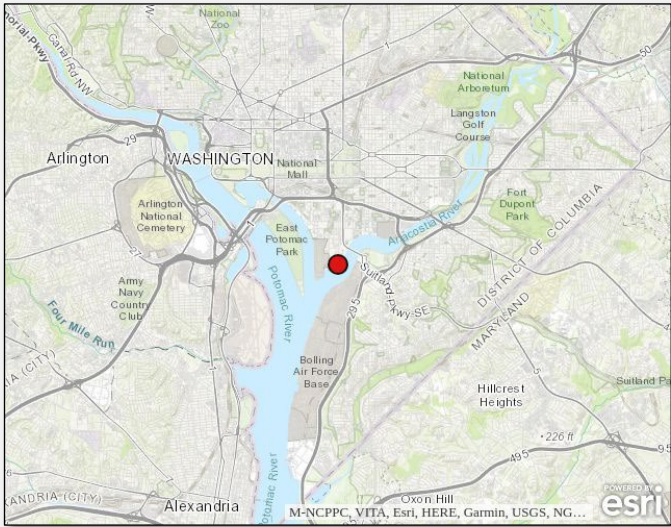

Location Map

Concept Drawing



Area of Proposed Transfer of Jurisdiction

Draft Plat

PLAT OF TRANSFER OF JURISDICTION OF PART OF RESERVATION 295 AND SQUARE 667- E LOT 805

NATIONAL CAPITAL PLANNING COMMISSION
WASHINGTON, D.C. _____, 2025

Recommended by vote of the Commission on _____, 20____, in accordance with
Section 1 of An Act To authorize the transfer of jurisdiction over public land in the District of
Columbia, approved May 20, 1932 (47 Stat. 161; D.C. Official Code Section 10-111) and the
National Capital Planning Act of 1952, approved July 19, 1952 (56 Stat. 781; D.C. Official
Code Section 2-1001, et. seq.)

CHAIRMAN

DEPARTMENT OF THE INTERIOR,
NATIONAL PARK SERVICE
WASHINGTON, D.C. _____, 2025

By resolution # _____ dated _____ and in accordance with
with Section 1 of An Act To authorize the transfer of jurisdiction over public land in the District of
Columbia, approved May 20, 1932 (47 Stat. 161; D.C. Official Code Section 10-111), I
herby accept the transfer from the National Park Service, the jurisdiction over the portion shown
thus: for Street purposes

REGIONAL DIRECTOR,
NATIONAL CAPITAL REGION

By resolution # _____ dated _____ and in accordance with
D.C. Official Code Section 10-111, the National Park Service transfers jurisdiction over a portion
of public land shown thus: to the District of Columbia for Street purposes.

OFFICE OF THE SURVEYOR
OF THE DISTRICT OF COLUMBIA
WASHINGTON, D.C. _____, 2025

I certify that this plat is correct and is hereby approved for record in this Office.

SURVEYOR D.C.

SURVEYOR'S OFFICE, D.C.

Made for: MARGARET CRANE
Drawn by: A.S. Checked by:
Record and computations by: B. MYERS
Recorded at: _____
Recorded in Book _____ Page _____ SR-24-00035
Scale: 1 inch = 100 feet
2023/TRANSFER OF JUR/SR-24-00035/SQ.667-E

