

# **East Wing Modernization**

WASHINGTON , DC

National Capital Planning Commission

SUBMISSION DATE: FEBRUARY 11, 2026

HEARING DATE: MARCH 5, 2026


# TABLE OF CONTENTS

- A1. COVER PAGE
- A2. TABLE OF CONTENTS
- A3. AERIAL SITE PHOTO
- A4. VIEWSHED STUDY KEY MAP
- A5. VIEWSHED 1 & 2, PENNSYLVANIA AVENUE
- A6. VIEWSHED 3 & 4, PENNSYLVANIA AVENUE
- A7. VIEWSHED 5 & 6, SOUTH VIEWS
- A8. VIEWSHED 7 & 8, SOUTH VIEWS
- A9. VIEWSHED 9 & 10, SOUTH VIEWS
- A10. VIEWSHED 11-14, LONG DISTANCE VIEWS
- A11. VIEWSHED 15 LONG DISTANCE VIEW
- A12. VIEWSHED 16 LONG DISTANCE VIEW
- A13. RENDERING, PUBLIC VIEW FROM PENNSYLVANIA AVENUE
- A14. ELEVATIONS: NORTH AND SOUTH
- A15. ELEVATION: NORTH AND SOUTH WITH LANDSCAPE
- A16. ENLARGED EAST AND WEST ELEVATIONS
- A17. ENLARGED NORTH AND SOUTH ELEVATIONS
- A18. PROPOSED SITE SURVEY
- A19. ILLUSTRATIVE SITE PLAN (OVERALL)
- A20. ILLUSTRATIVE SITE PLAN (ENLARGEMENT)
- A21. EAST GARDEN ELEVATION
- A22. TECHNICAL SITE PLAN (OVERALL)
- A23. RENDERING, NORTH LAWN LOOKING SOUTHEAST
- A24. RENDERING, NORTH LAWN LOOKING SOUTHWEST
- A25. RENDERING, BALLROOM VIEW LOOKING SOUTHWEST
- A26. RENDERING, BALLROOM VIEW LOOKING NORTHWEST
- A27. RENDERING, BALLROOM VIEW LOOKING NORTHEAST



## East Wing Modernization

WASHINGTON D.C. | FEBRUARY 11, 2026

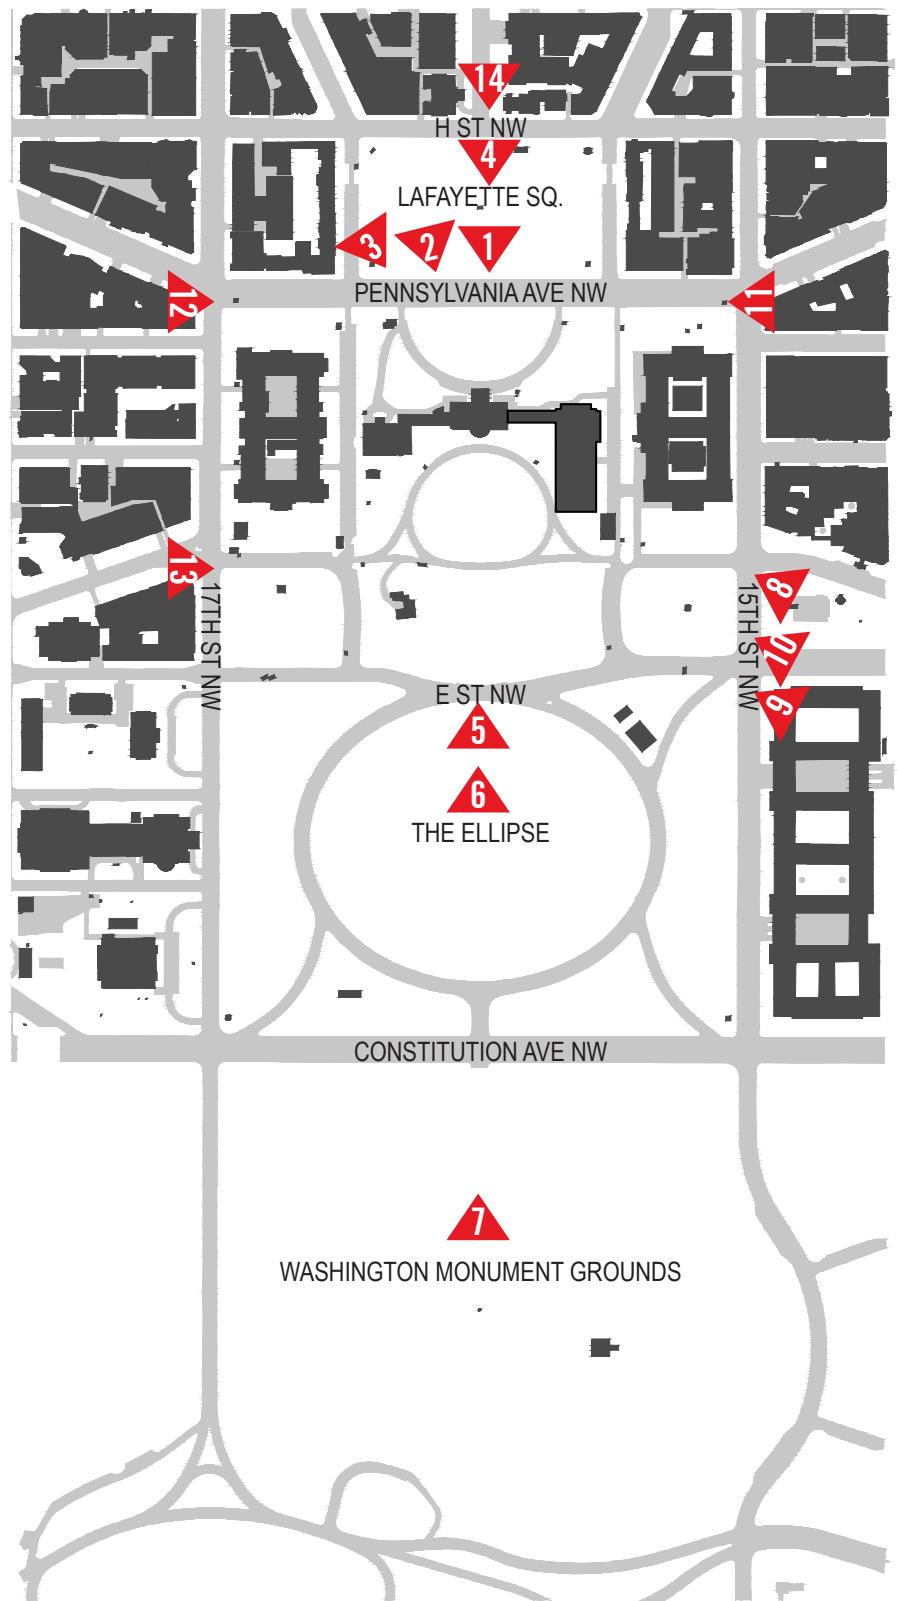


CAMERA LOCATIONS AROUND WHITE HOUSE GROUNDS

NOTE: IMAGES 1-10 IMAGES TAKEN IN JANUARY 2026  
IMAGES 11-14 FROM GOOGLE STREET VIEW




## East Wing Modernization

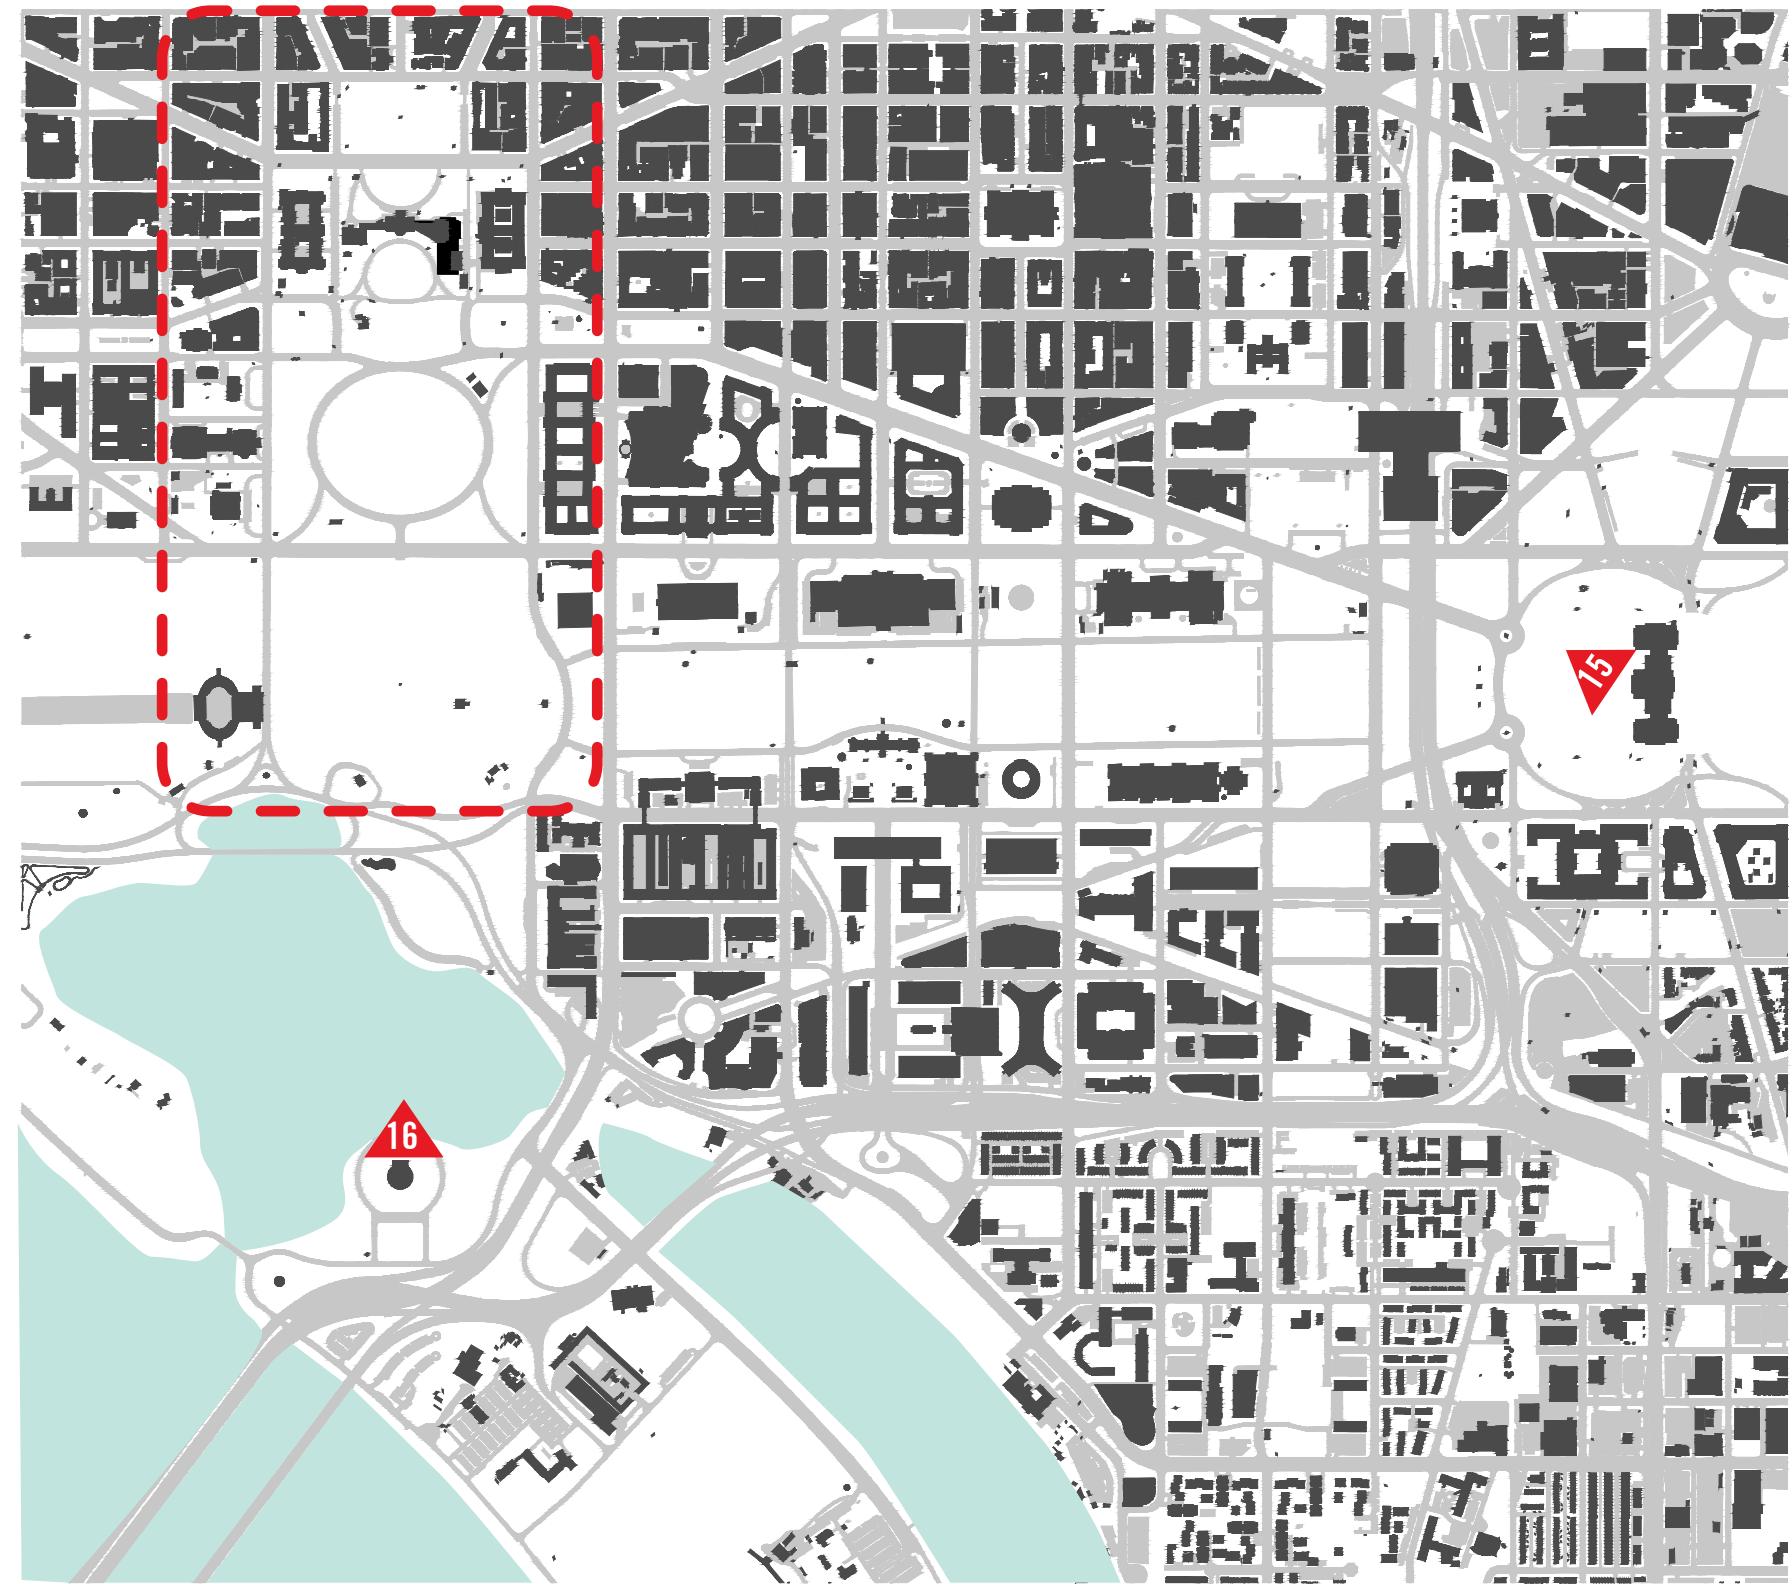


CAMERA LOCATIONS AROUND LARGER WHITE HOUSE CONTEXT


NOTE: IMAGES 15-16 BASED ON DC GIS MODEL

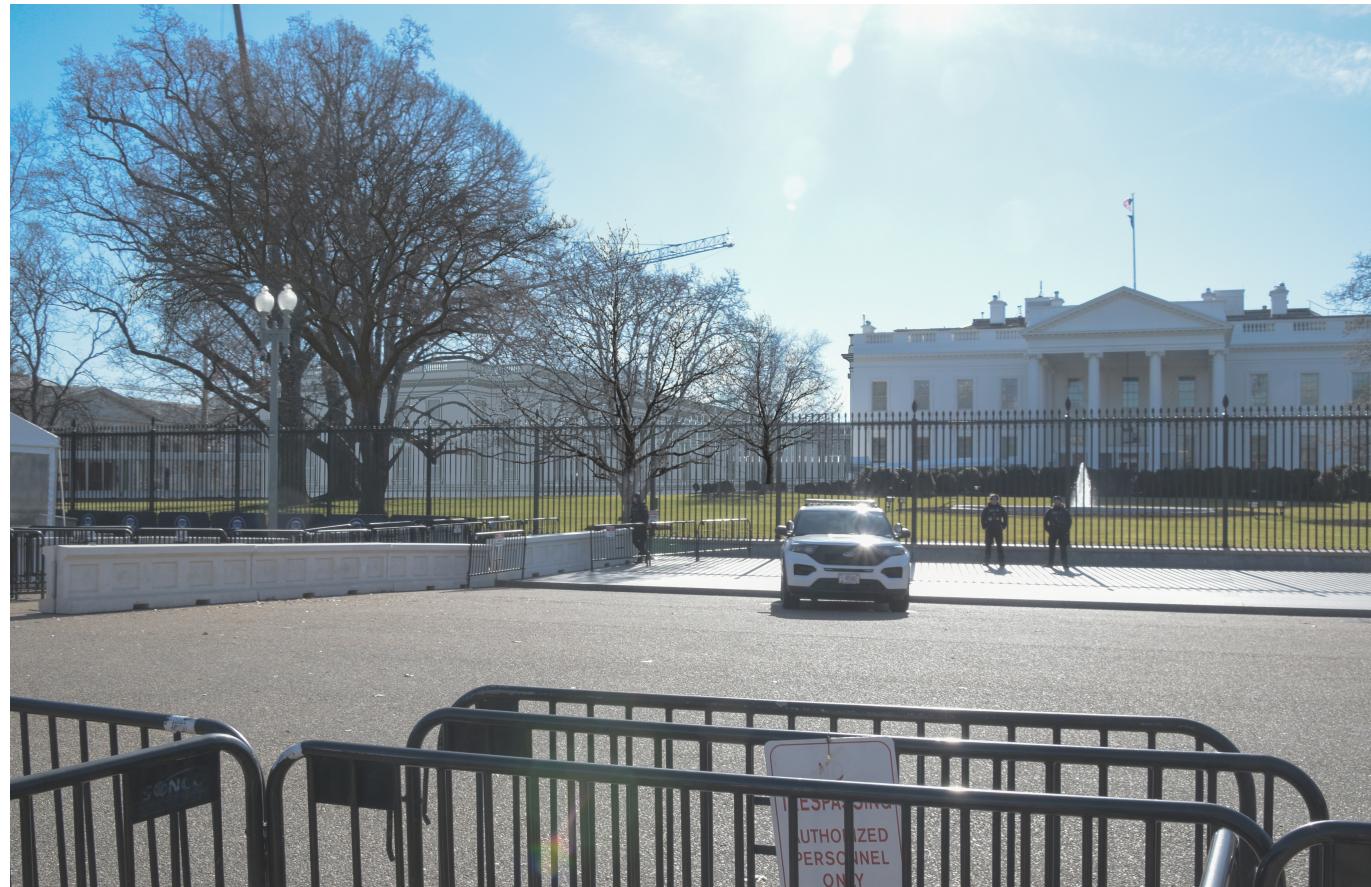

1. VIEW LOOKING SOUTH FROM PENNSYLVANIA AVENUE

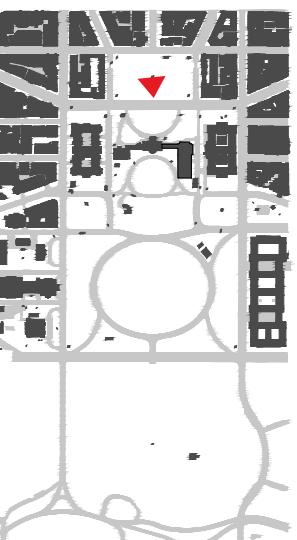

2. VIEW LOOKING SOUTH FROM PENNSYLVANIA AVENUE  
East Wing Modernization

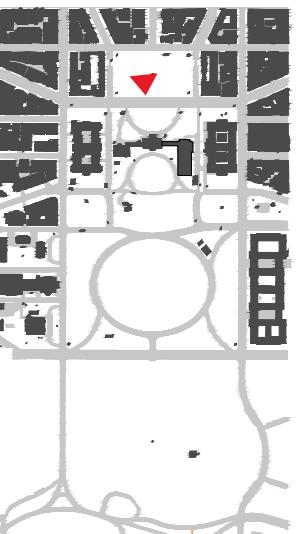


VIEWSHED 1 & 2, PENNSYLVANIA AVENUE

A5




3. VIEW LOOKING SOUTH FROM PENNSYLVANIA AVENUE

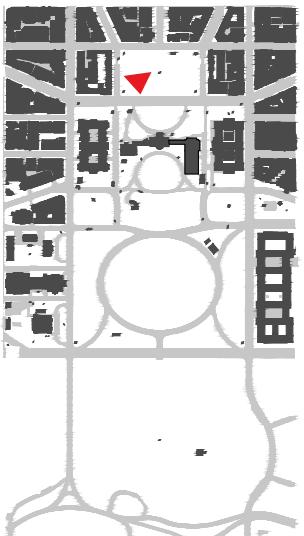

4. VIEW LOOKING SOUTH FROM LAFAYETTE SQUARE

## East Wing Modernization


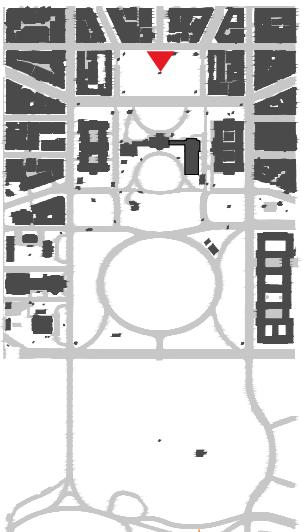


VIEWSHED 3 & 4, PENNSYLVANIA AVENUE


A6



5. VIEW LOOKING NORTH FROM SOUTH FENCE

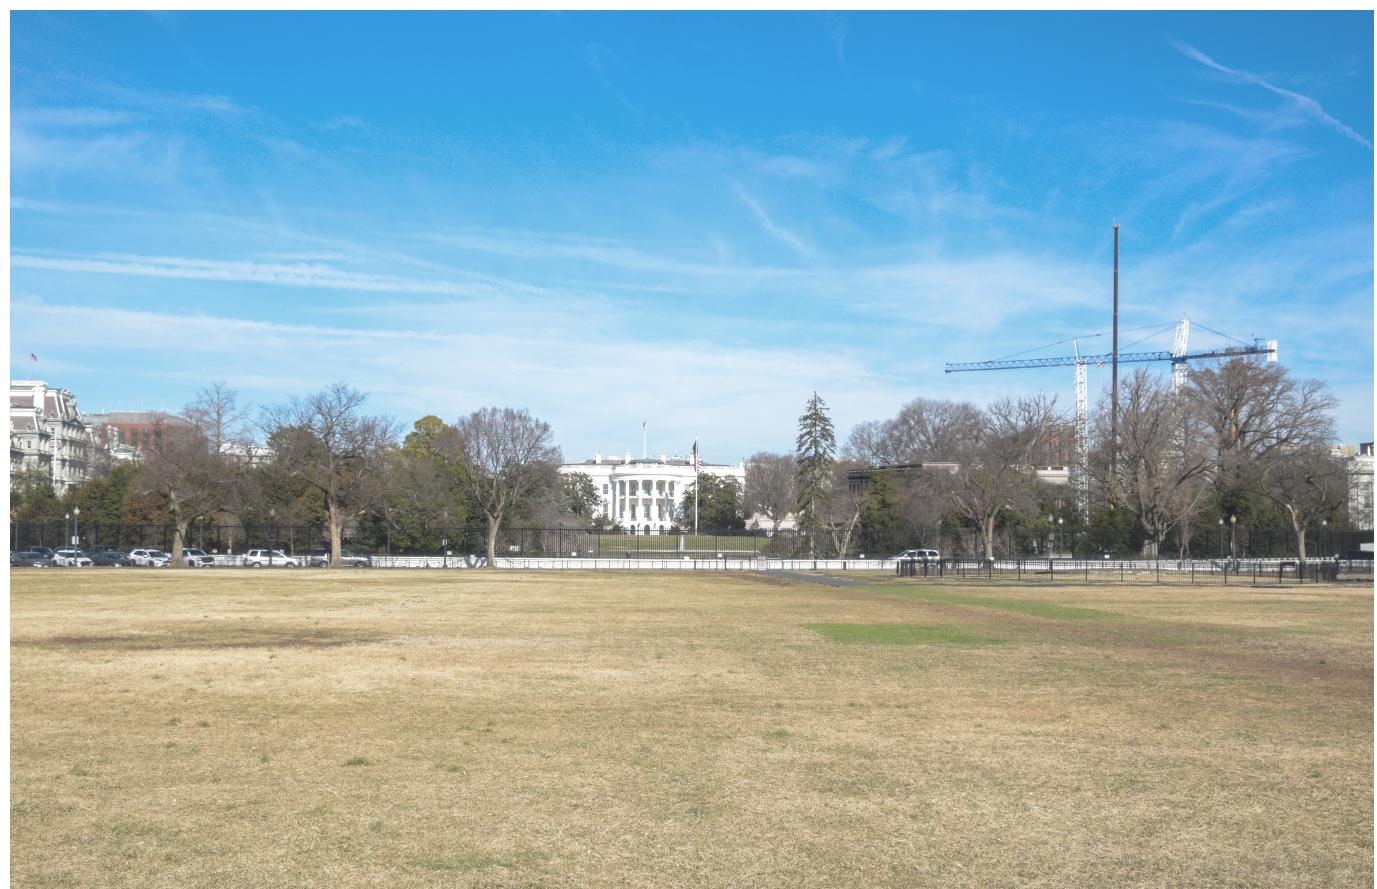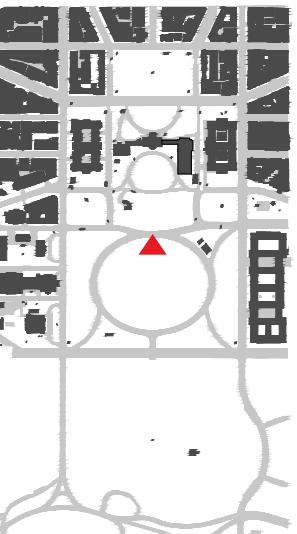


6. VIEW LOOKING NORTH FROM THE ELLIPSE  
East Wing Modernization

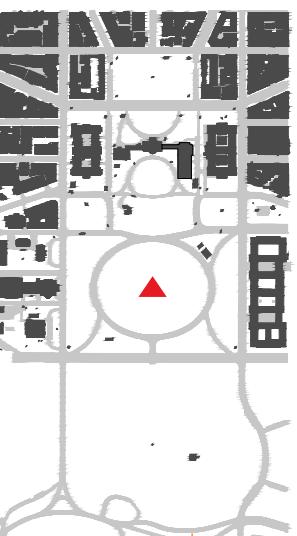




7. VIEW LOOKING NORTH FROM WASHINGTON MONUMENT GROUNDS

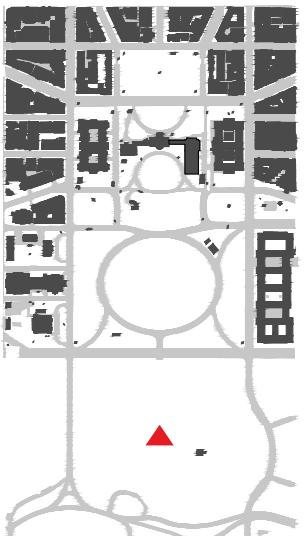

8. VIEW LOOKING NORTHWEST FROM 15TH STREET  
East Wing Modernization

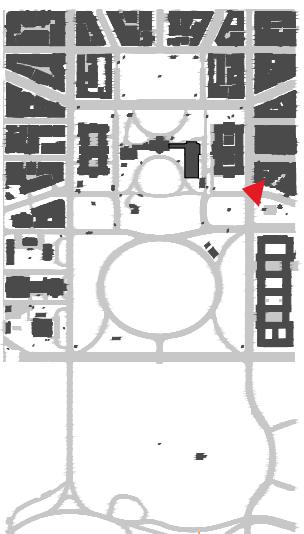


VIEWSHED 7 & 8, SOUTH VIEWS


A8



9. VIEW LOOKING NORTHWEST FROM 15TH ST

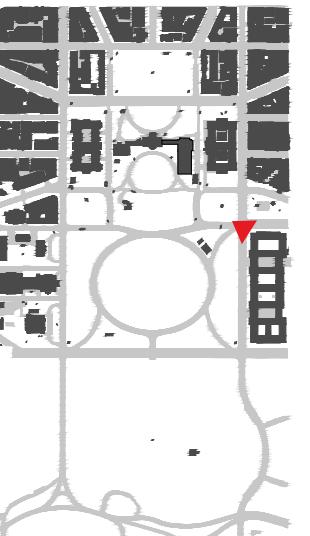

10. VIEW LOOKING NORTHWEST FROM 15TH ST  
East Wing Modernization

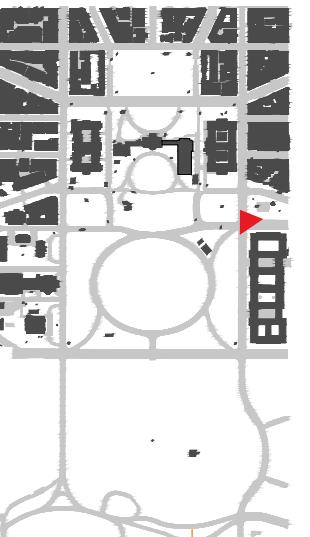

VIEWSHED 9 & 10, SOUTH VIEWS

A9



11. VIEW LOOKING WEST AT PENNSYLVANIA AVE AND 15TH ST




12. VIEW LOOKING EAST FROM PENNSYLVANIA AVE & 17TH ST




13. VIEW LOOKING EAST AT NEW YORK AVE AND 17TH ST  
East Wing Modernization



14. VIEW LOOKING SOUTH FROM H ST & LAFAYETTE SQUARE

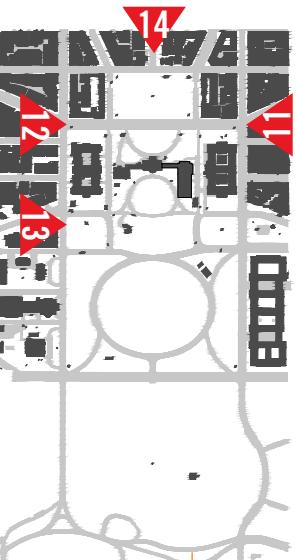

VIEWSHED 11-14, LONG DISTANCE VIEWS

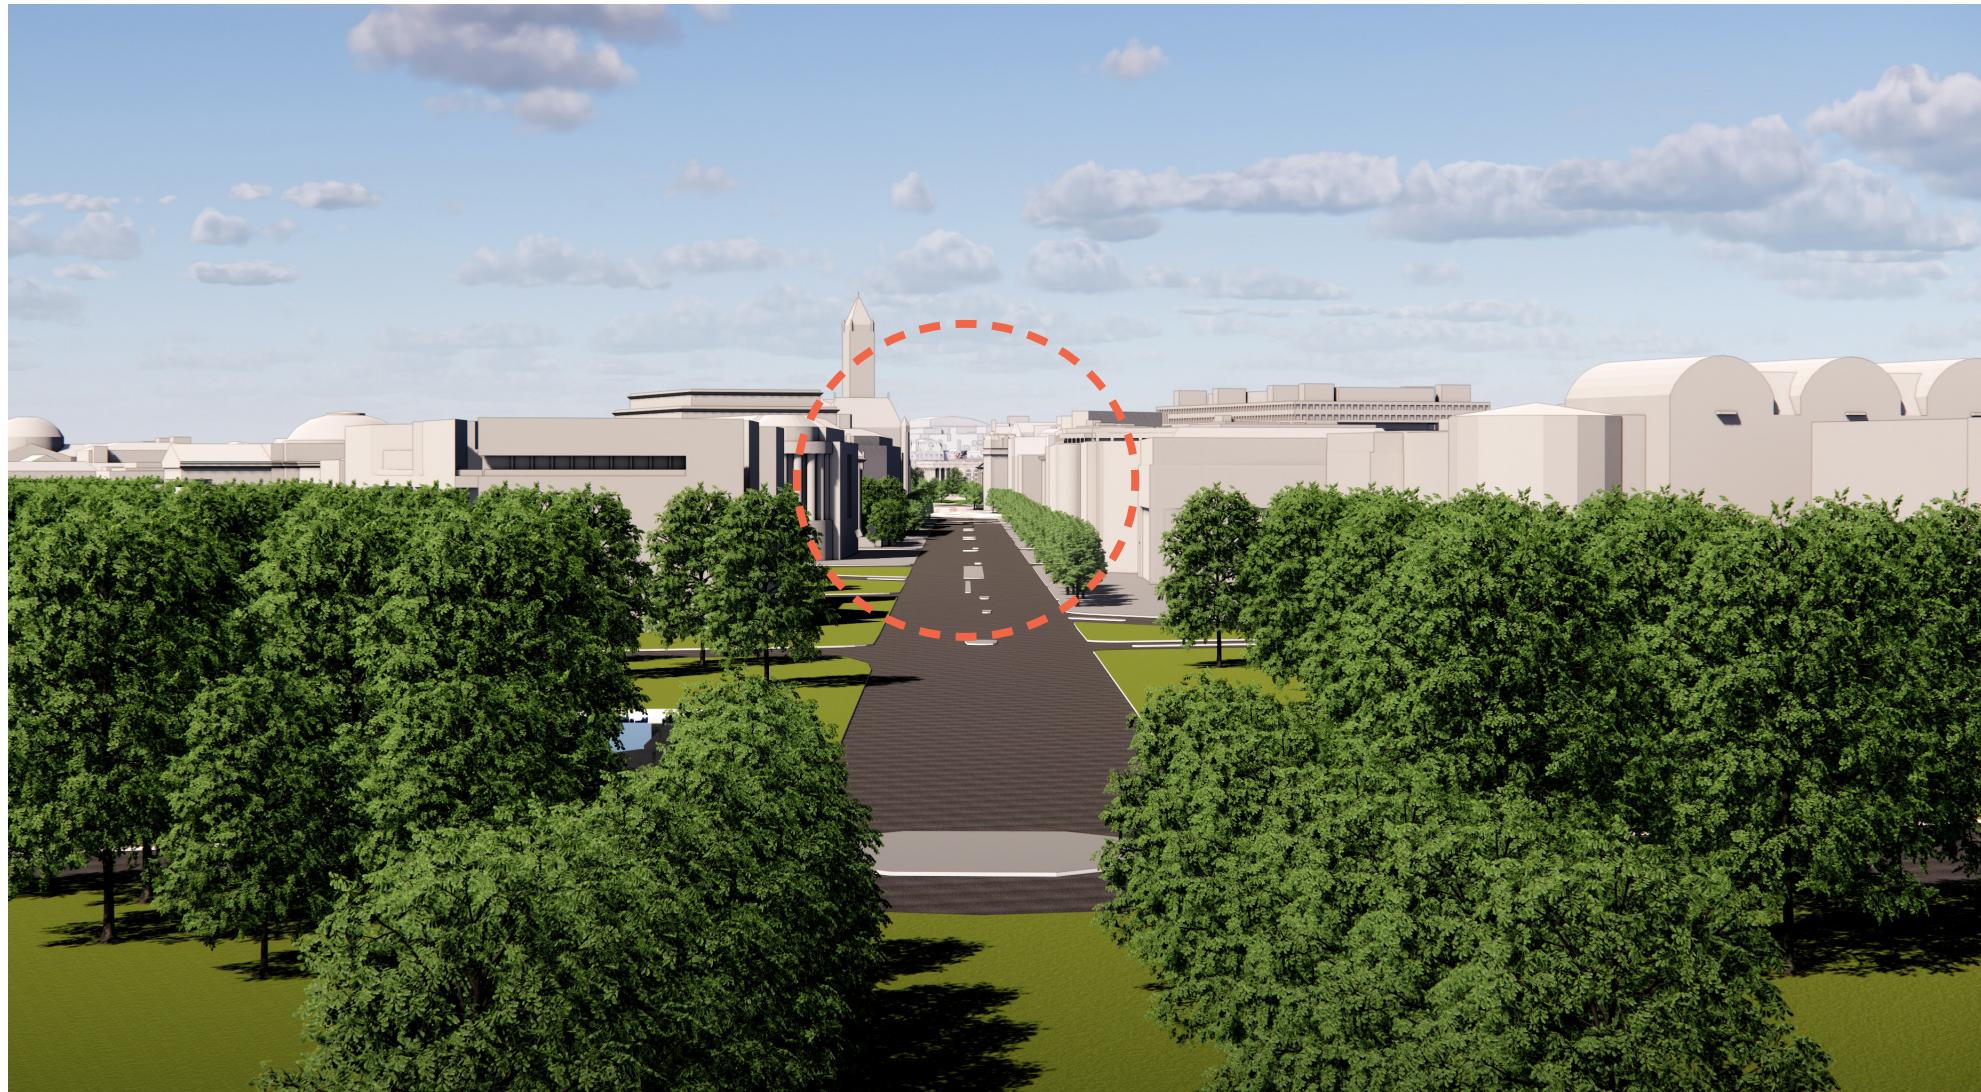

15. VIEW FROM US CAPITOL STEPS LOOKING NORTHWEST





16. VIEW FROM THOMAS JEFFERSON MEMORIAL LOOKING NORTH






## East Wing Modernization

WASHINGTON D. C. | FEBRUARY 11, 2026

RENDERING, PUBLIC VIEW FROM PENNSYLVANIA AVENUE


A13

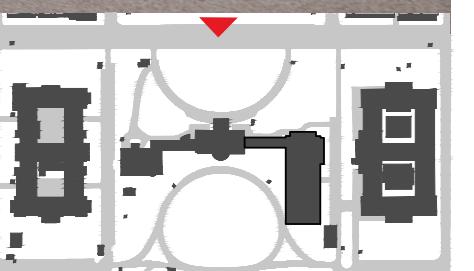


shalom baranes associates  
architects




SITE ELEVATION - NORTH

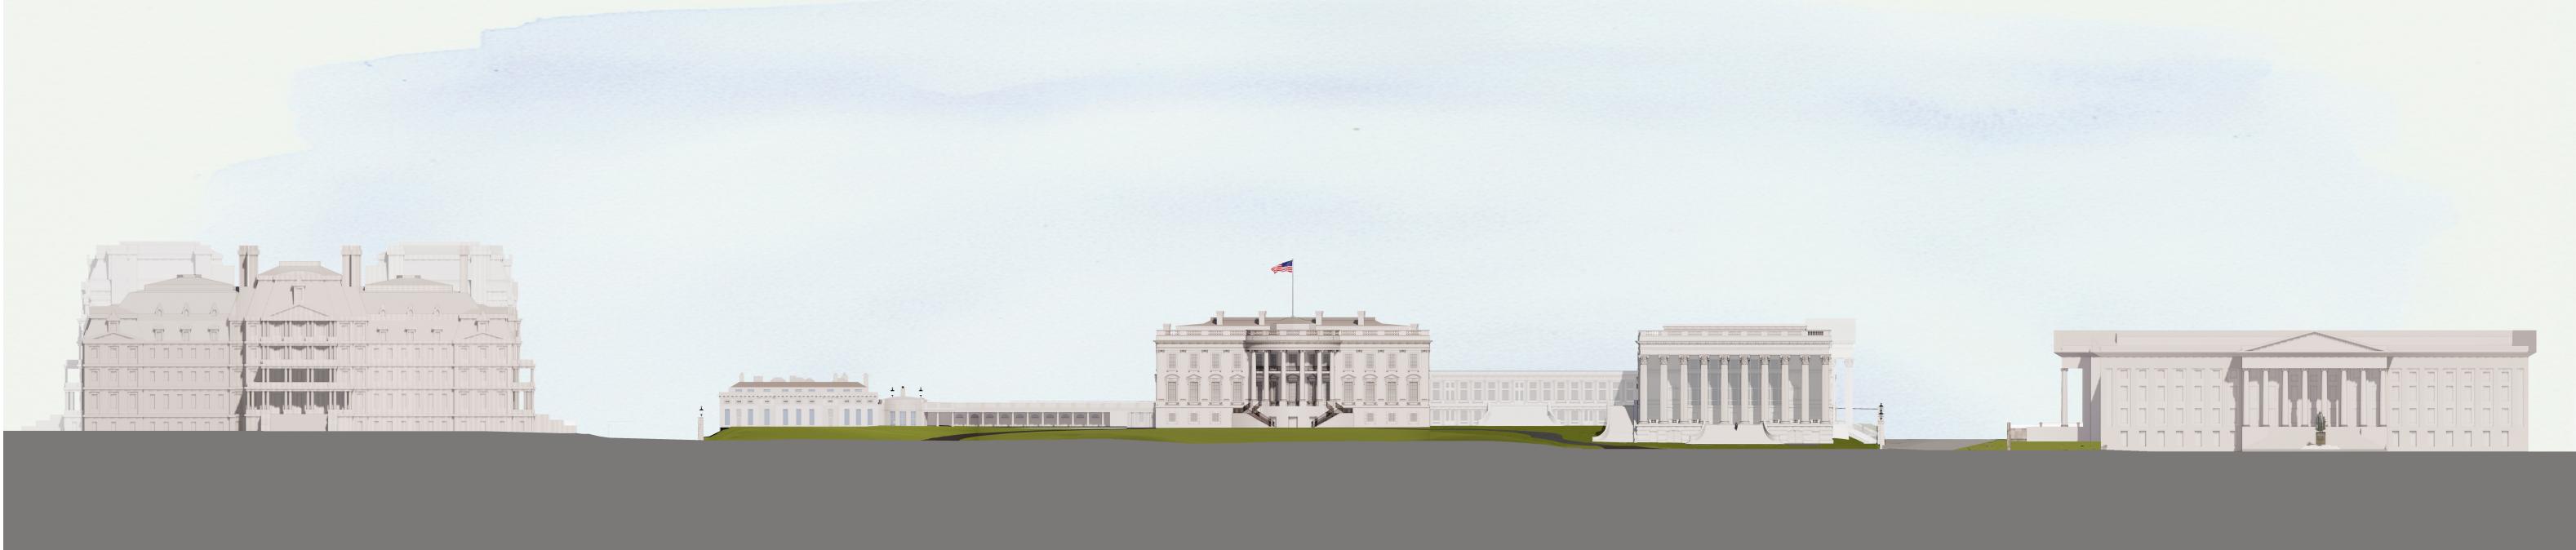

SITE ELEVATION - SOUTH

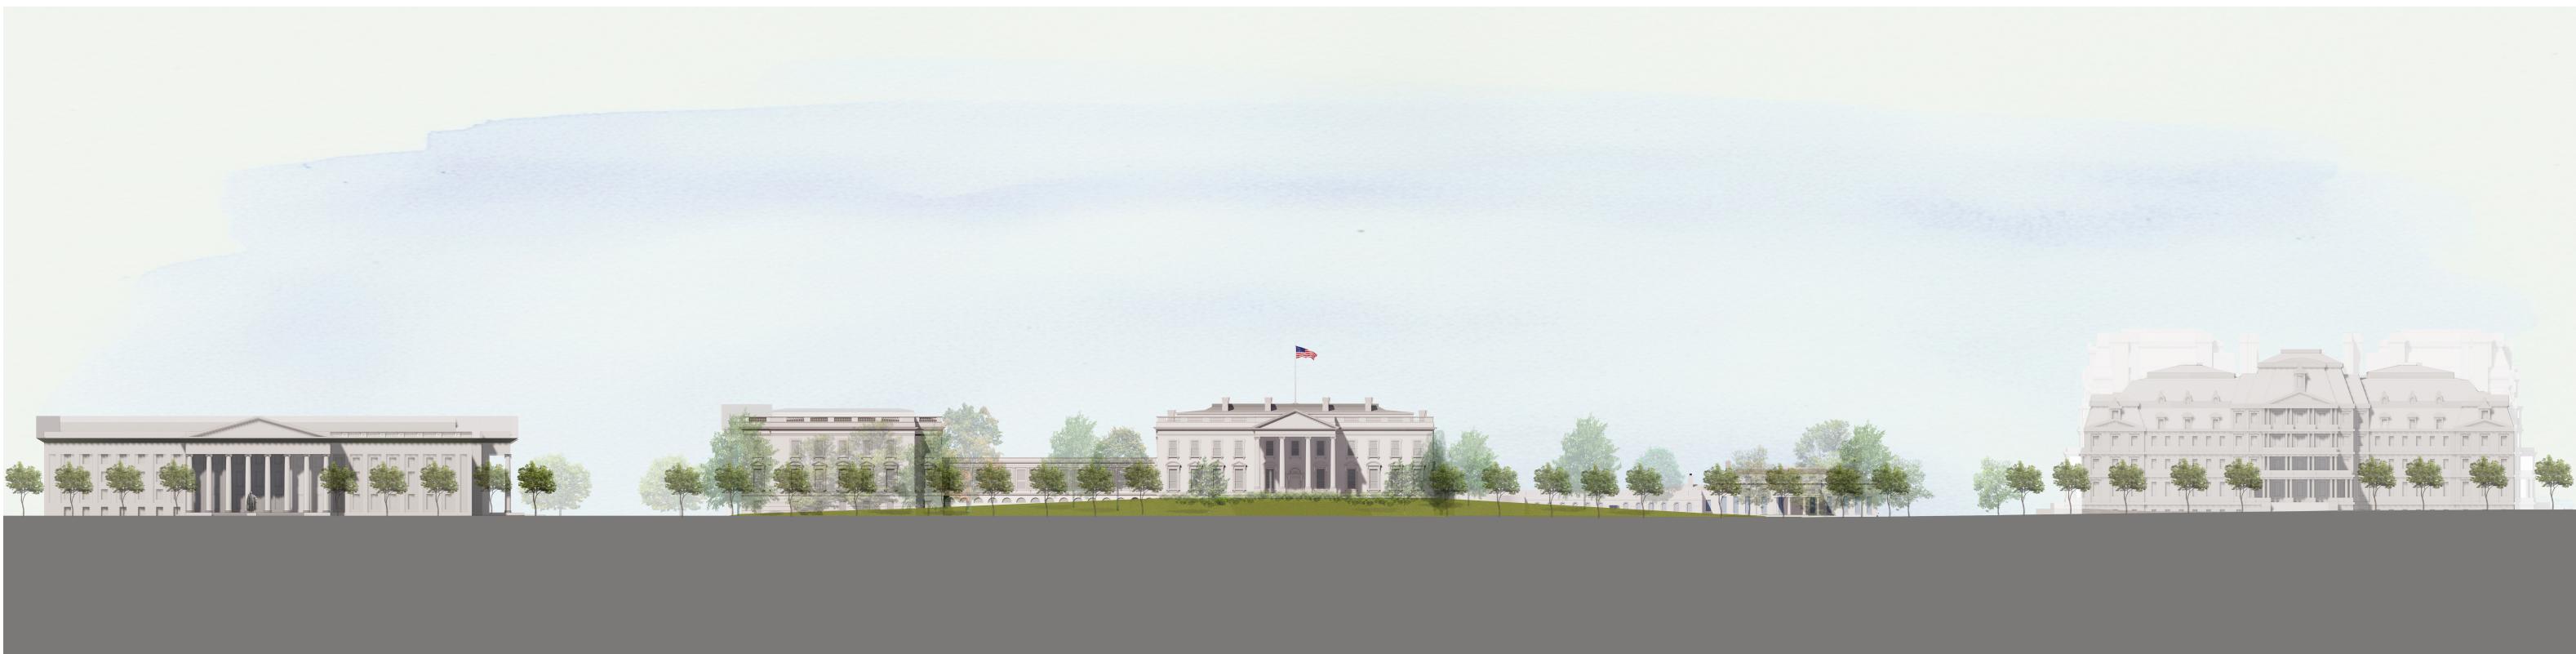

SITE ELEVATION - NORTH

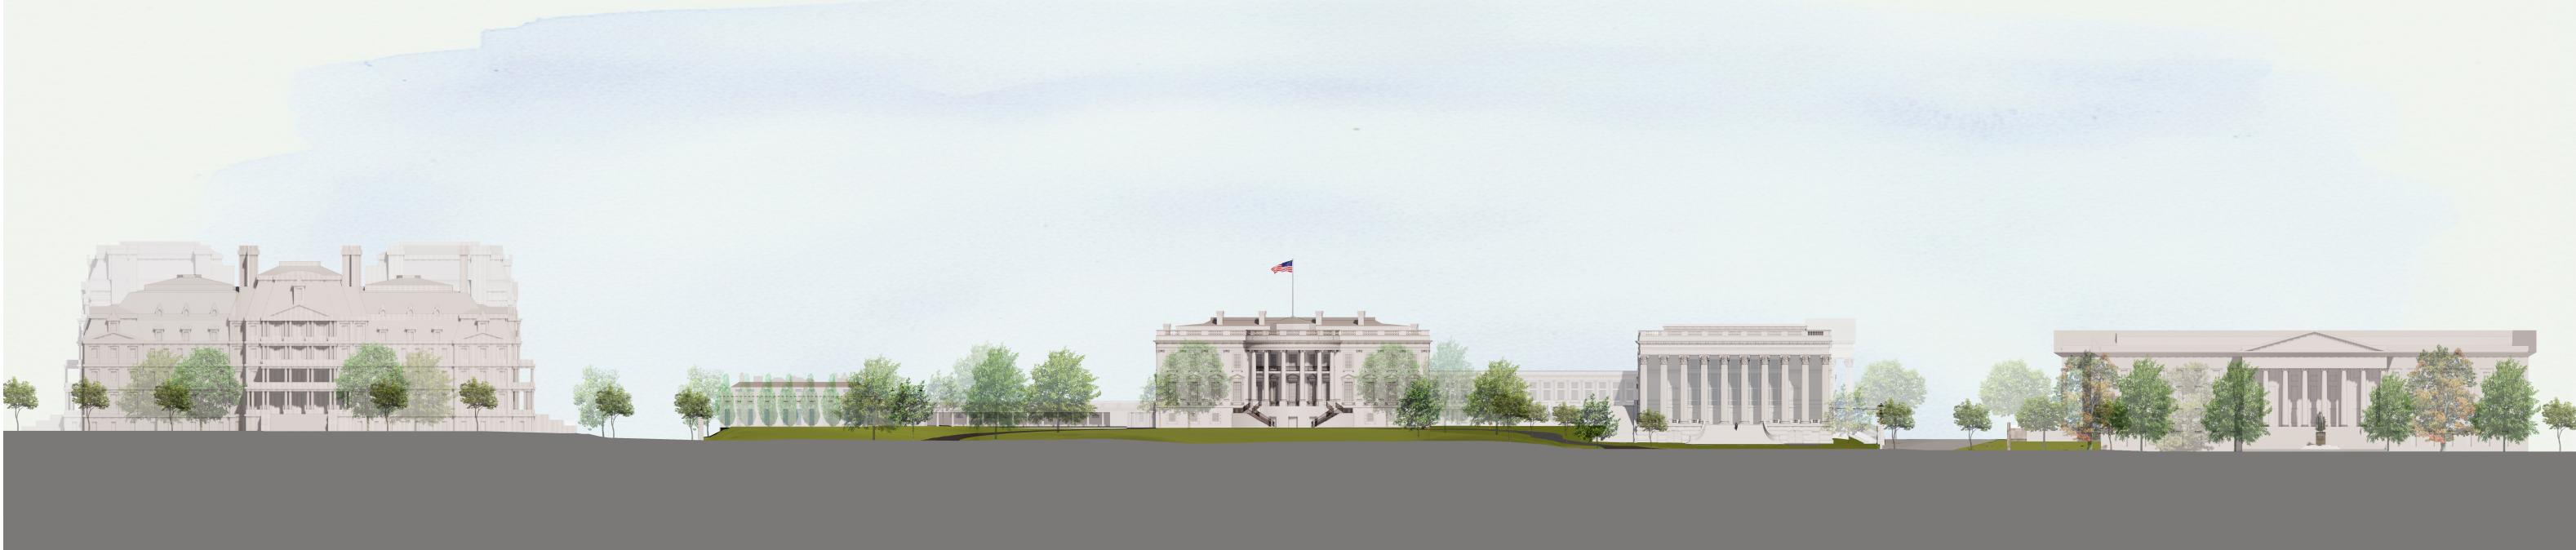

SITE ELEVATION - SOUTH


## East Wing Modernization

WASHINGTON D. C. | FEBRUARY 11, 2026

ELEVATION: NORTH AND SOUTH WITH LANDSCAPE

A15

shalom baranes associates  
architects

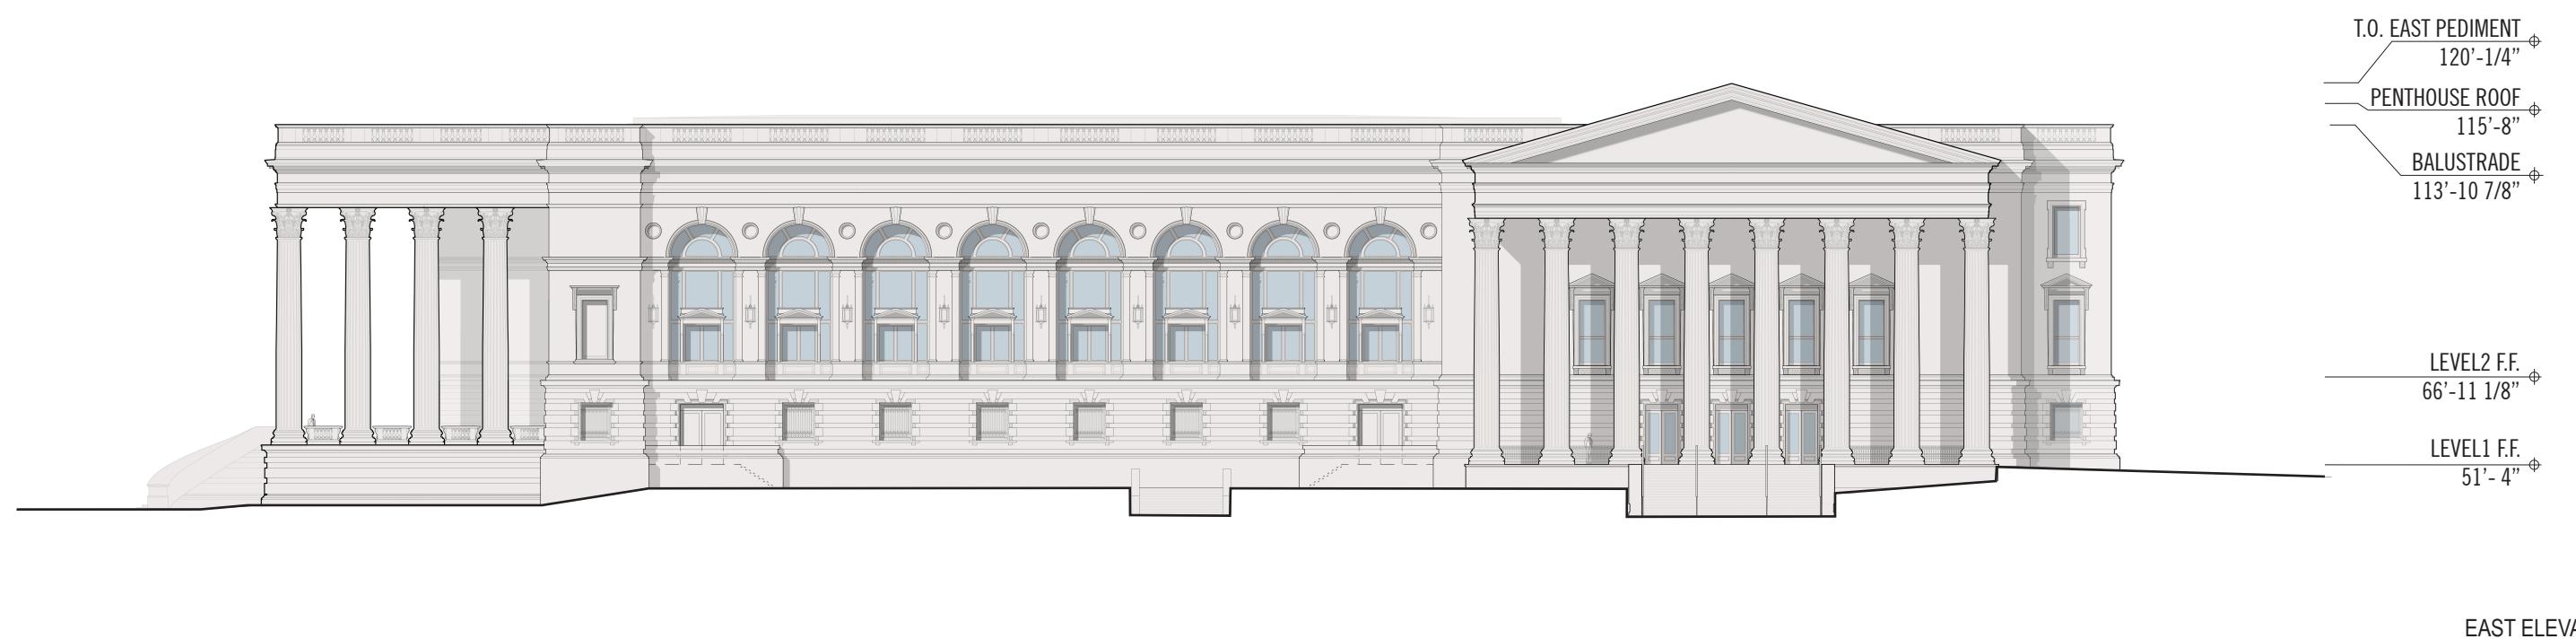


NOTES:


- White House Top of Balustrade elevation 113.91'
- White House Top of Roof elevation 122.93'
- White House Top of North Portico elevation 118.85'
- US Treasury Top of West Center Pediment elevation 113.76'



NORTH ELEVATION

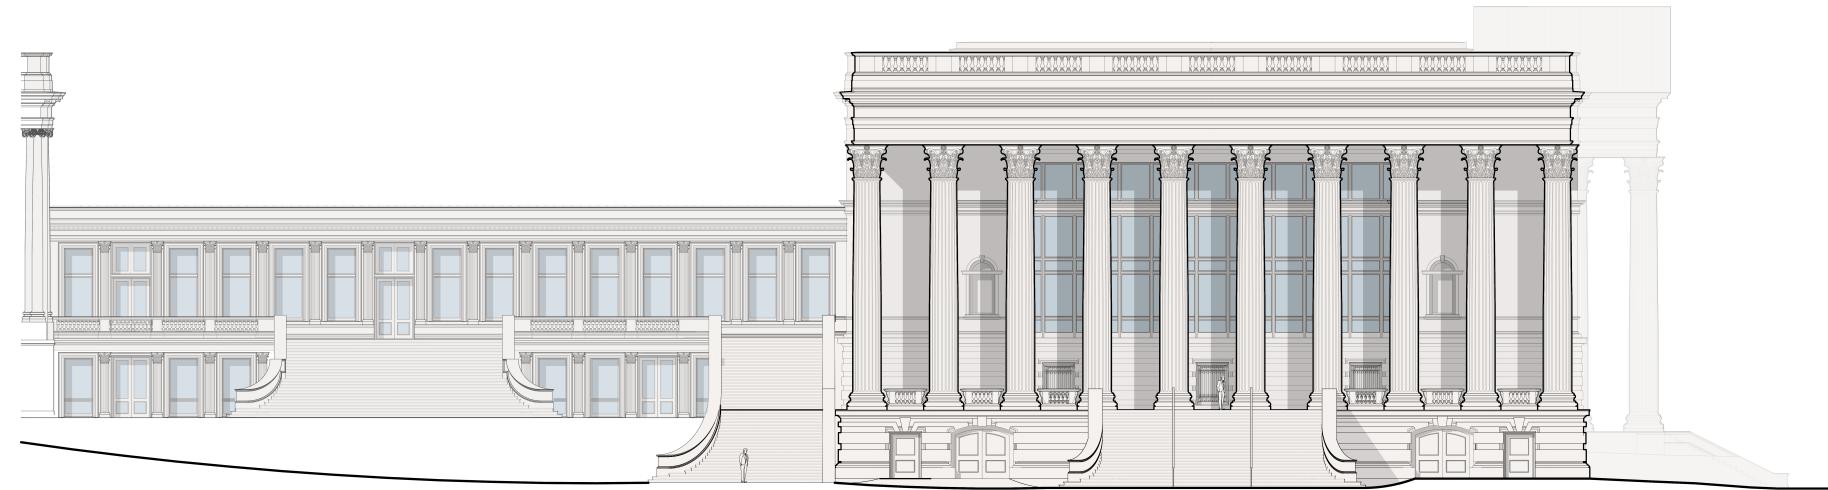


SOUTH ELEVATION

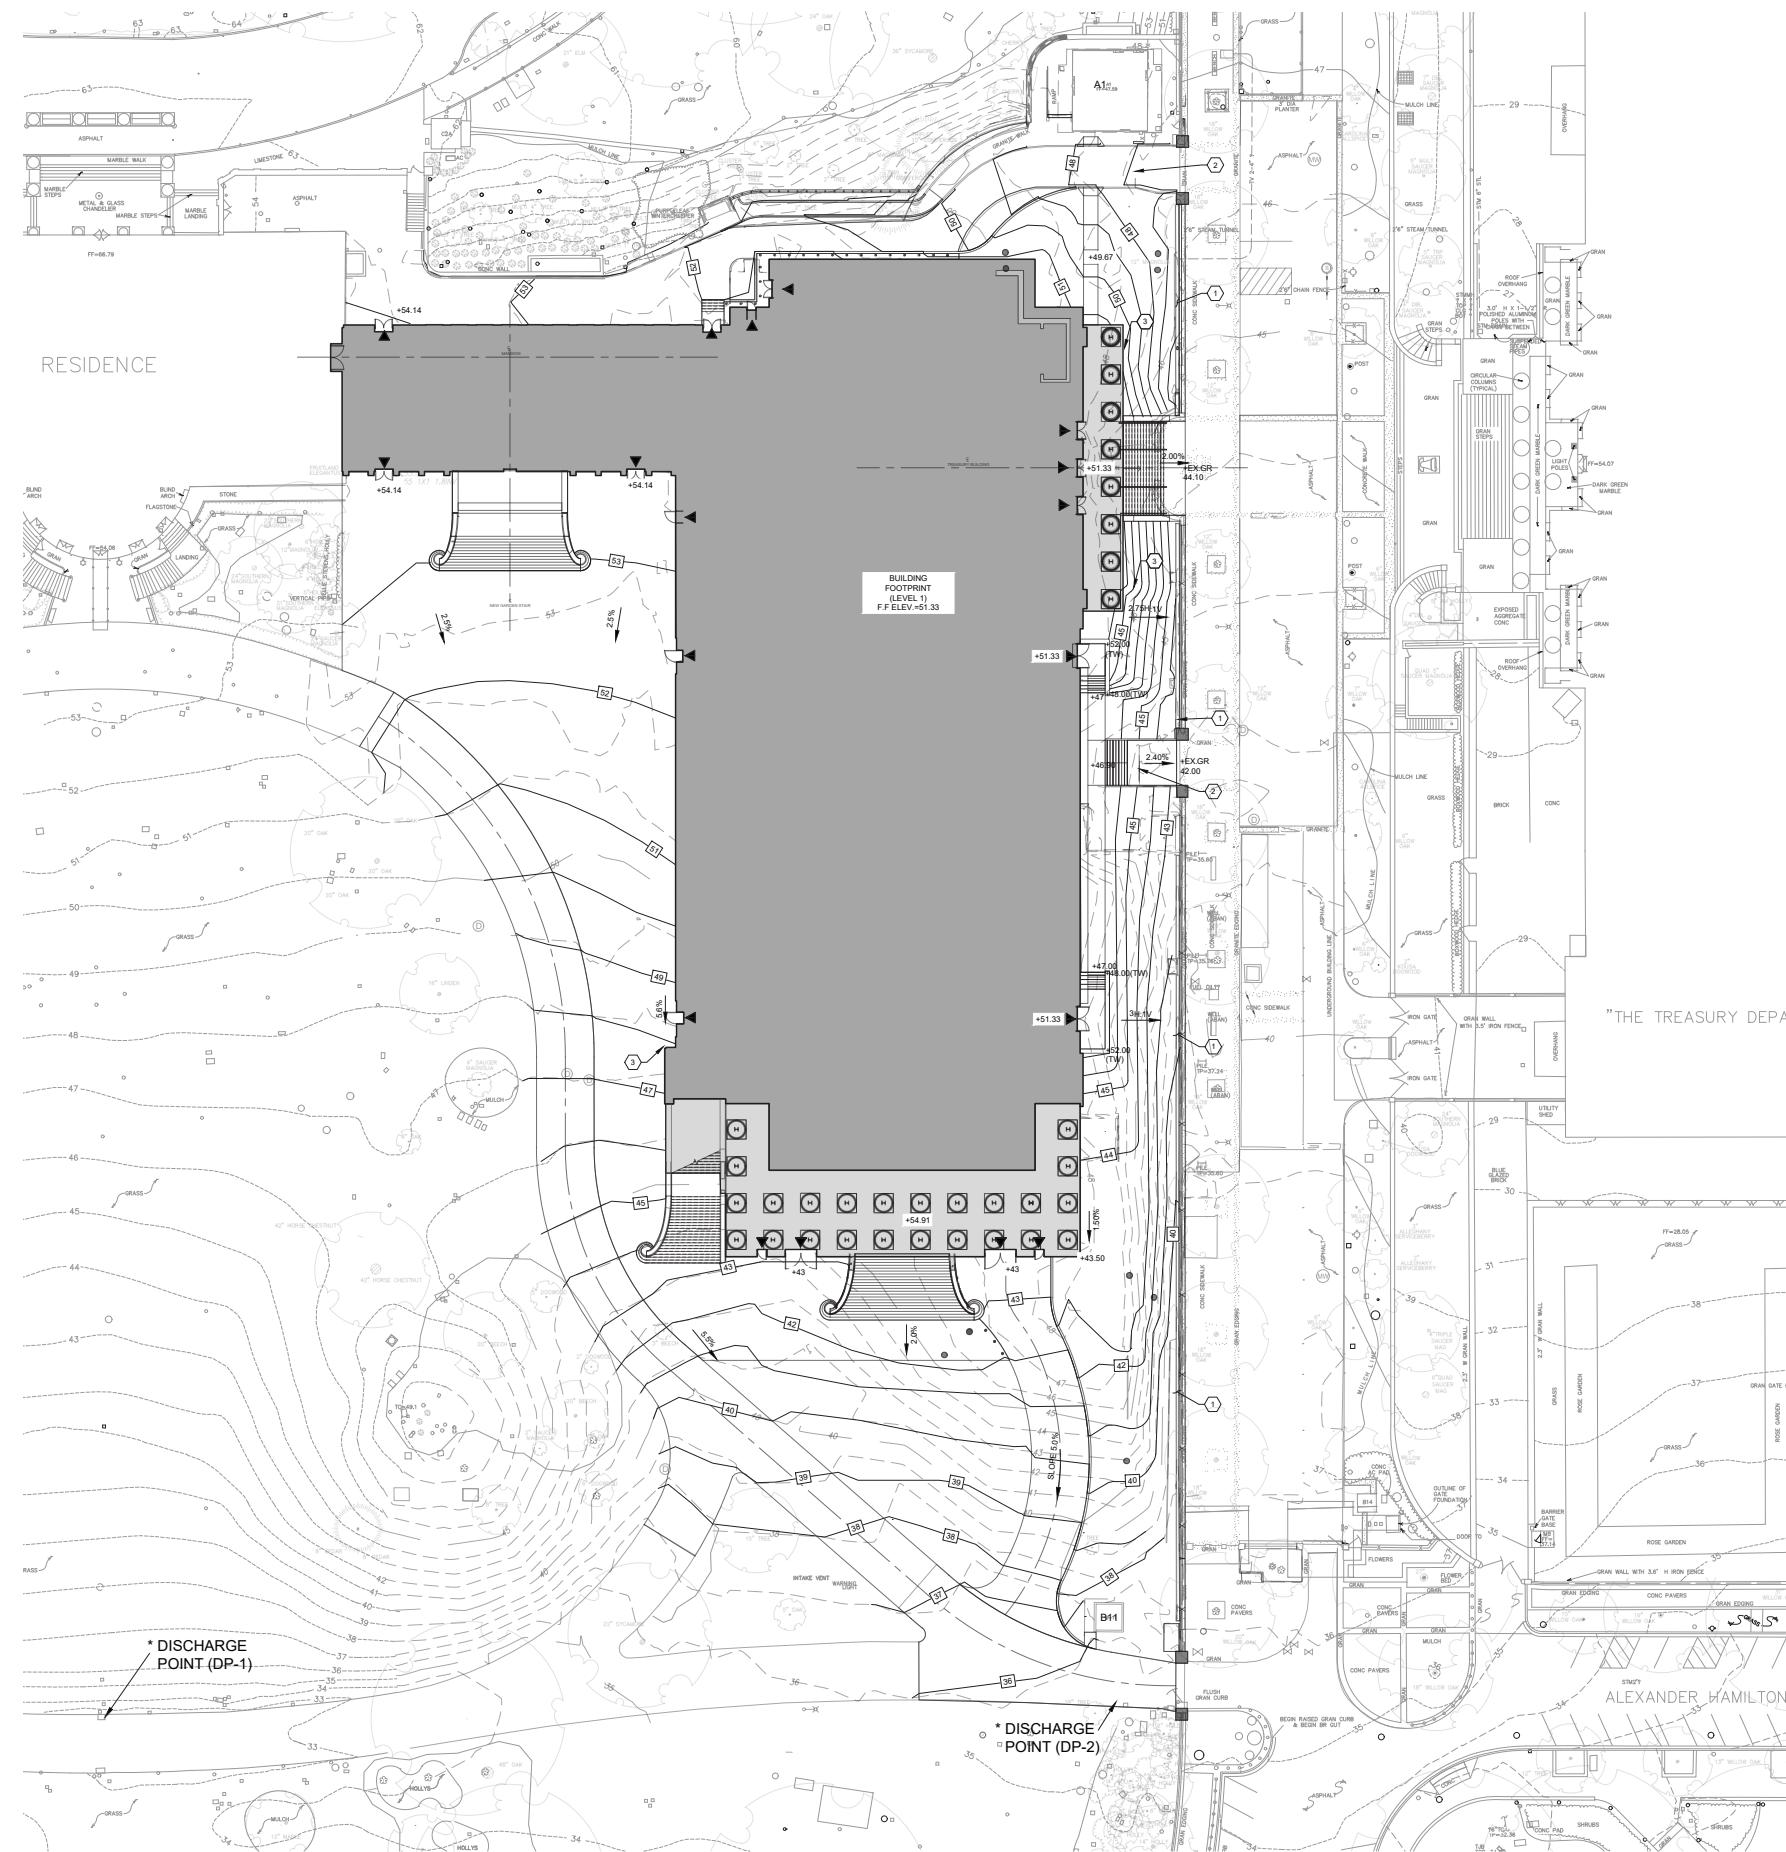



## East Wing Modernization

WASHINGTON D. C. | FEBRUARY 11, 2026

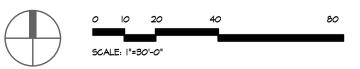

SCALE: 1:30'-0"

ILLUSTRATIVE SITE PLAN (OVERALL)

A19


MFEP

shalom baranes associates

architects





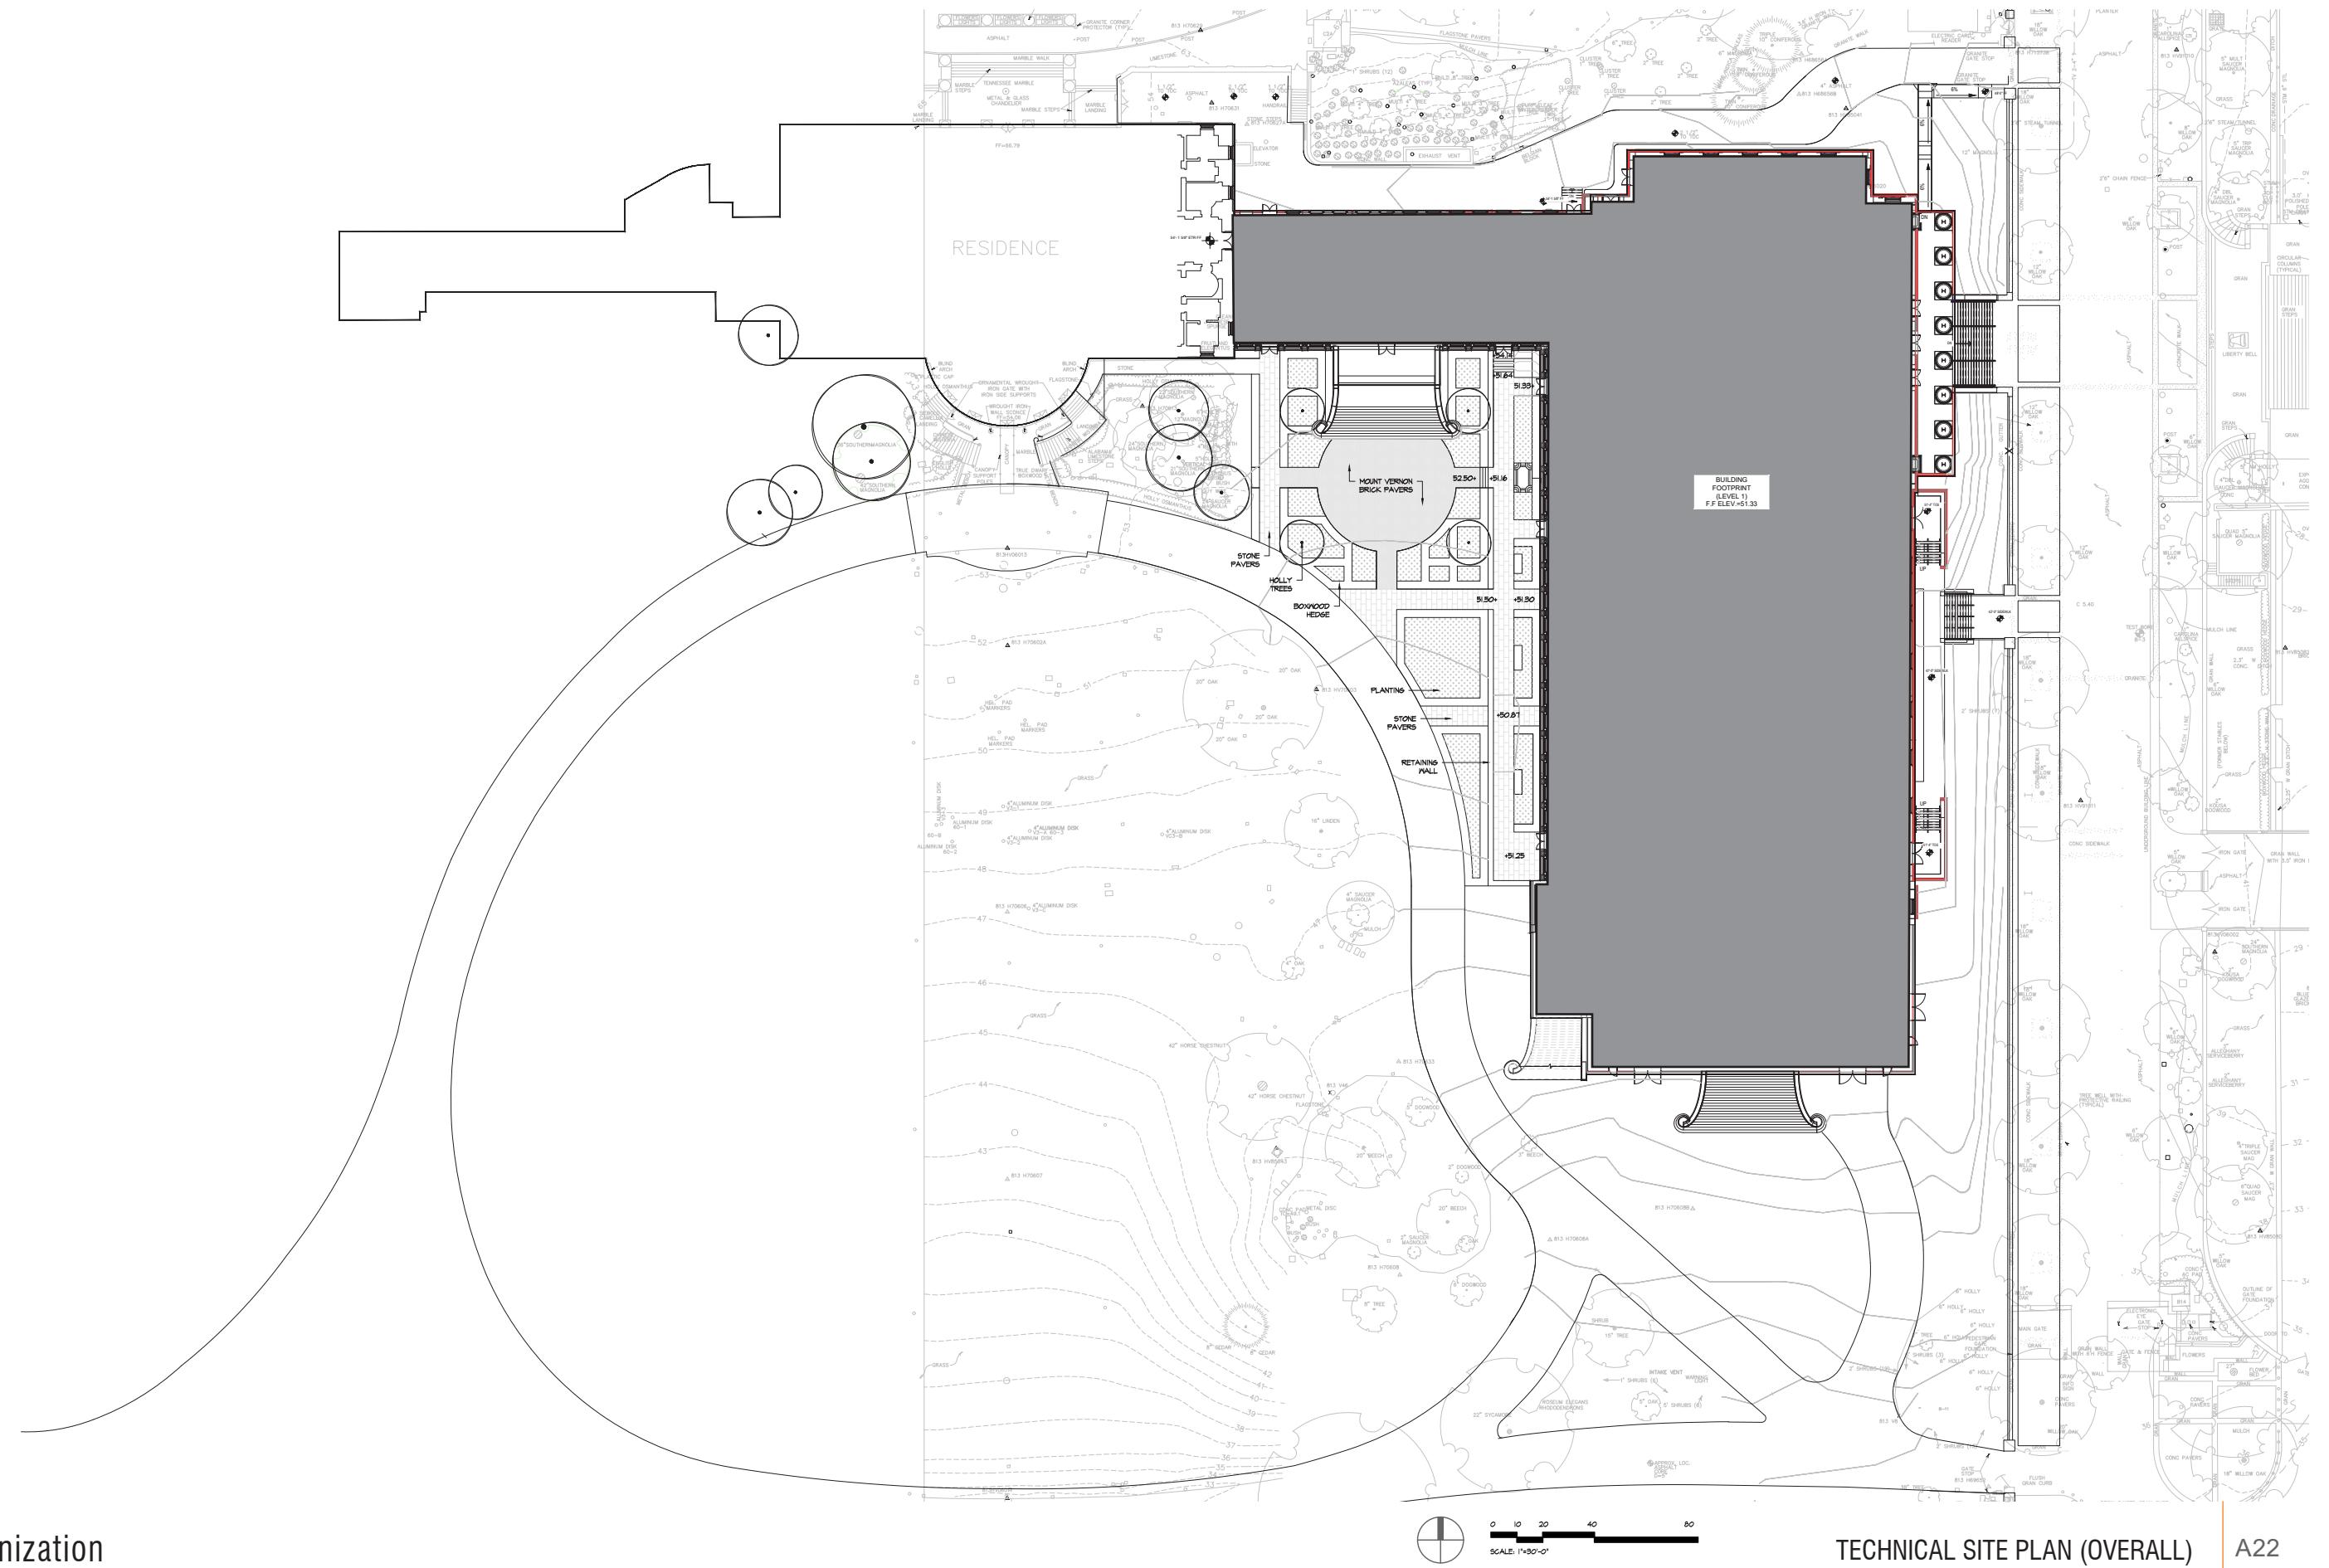

## East Wing Modernization

WASHINGTON D. C. | FEBRUARY 11, 2026

## TECHNICAL SITE PLAN (OVERALL)

A22

MPFP shalom baranes associates architects

architects

VIEWS FROM WITHIN  
WHITE HOUSE / DEPARTMENT OF TREASURY GORUNDS



## East Wing Modernization

WASHINGTON D. C. | FEBRUARY 11, 2026

RENDERING, NORTH LAWN LOOKING SOUTHEAST

A23

shalom baranes associates

architects




## East Wing Modernization

WASHINGTON D. C. | FEBRUARY 11, 2026

RENDERING, NORTH LAWN LOOKING SOUTHWEST

A24

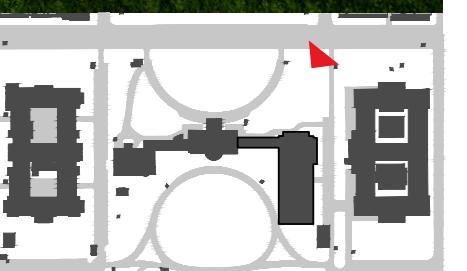

shalom baranes associates

architects



## East Wing Modernization

WASHINGTON D. C. | FEBRUARY 11, 2026

RENDERING, BALLROOM VIEW LOOKING SOUTHWEST

A25

shalom baranes associates

architects



## East Wing Modernization

WASHINGTON D. C. | FEBRUARY 11, 2026

RENDERING, BALLROOM VIEW LOOKING NORTHWEST

A26

shalom baranes associates  
architects




## East Wing Modernization

WASHINGTON D. C. | FEBRUARY 11, 2026

RENDERING, BALLROOM VIEW LOOKING NORTHEAST

A27

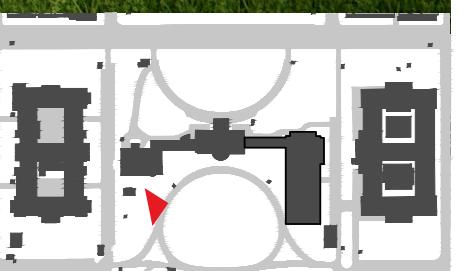

shalom baranes associates

architects