
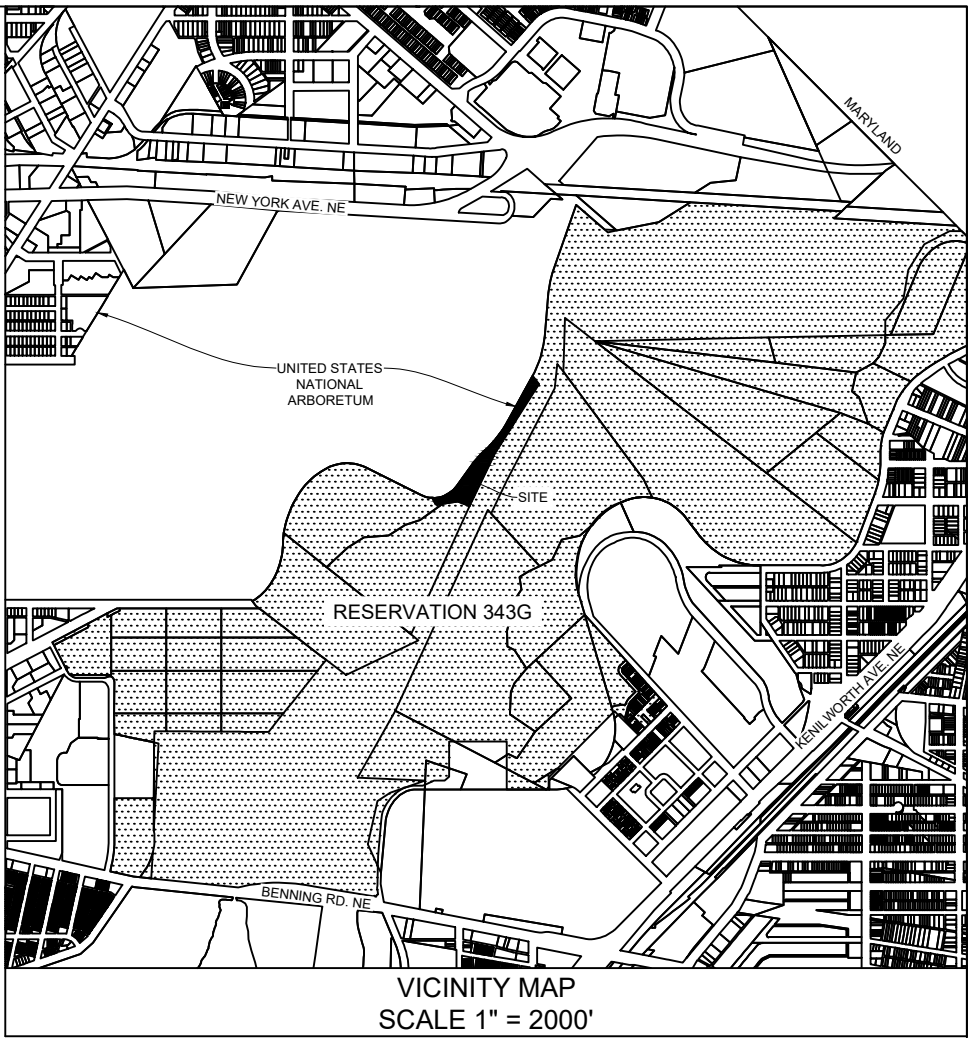


LINE TABLE

LINE	BEARING	DISTANCE
L1	N28° 39' 25"W	79.06'
L2	S38° 32' 13"E	110.91'
L3	N69° 38' 00"W	132.00'
L4	S57° 32' 13"E	90.53'
L5	S32° 27' 47"W	39.60'

CURVE TABLE

CURVE	ARC LENGTH	RADIUS	DELTA ANGLE	CHORD BEARING	CHORD LENGTH	TANGENT
C1	299.83'	300.00'	57°15'48"	N64° 01' 06"E	287.51'	163.78'
C2	198.78'	905.66'	12°34'32"	N41° 40' 28"E	198.38'	99.79'
C3	396.21'	1177.35'	19°16'54"	N38° 19' 17"E	394.34'	200.00'
C4	80.56'	1177.35'	3°55'14"	N46° 00' 07"E	80.54'	40.30'

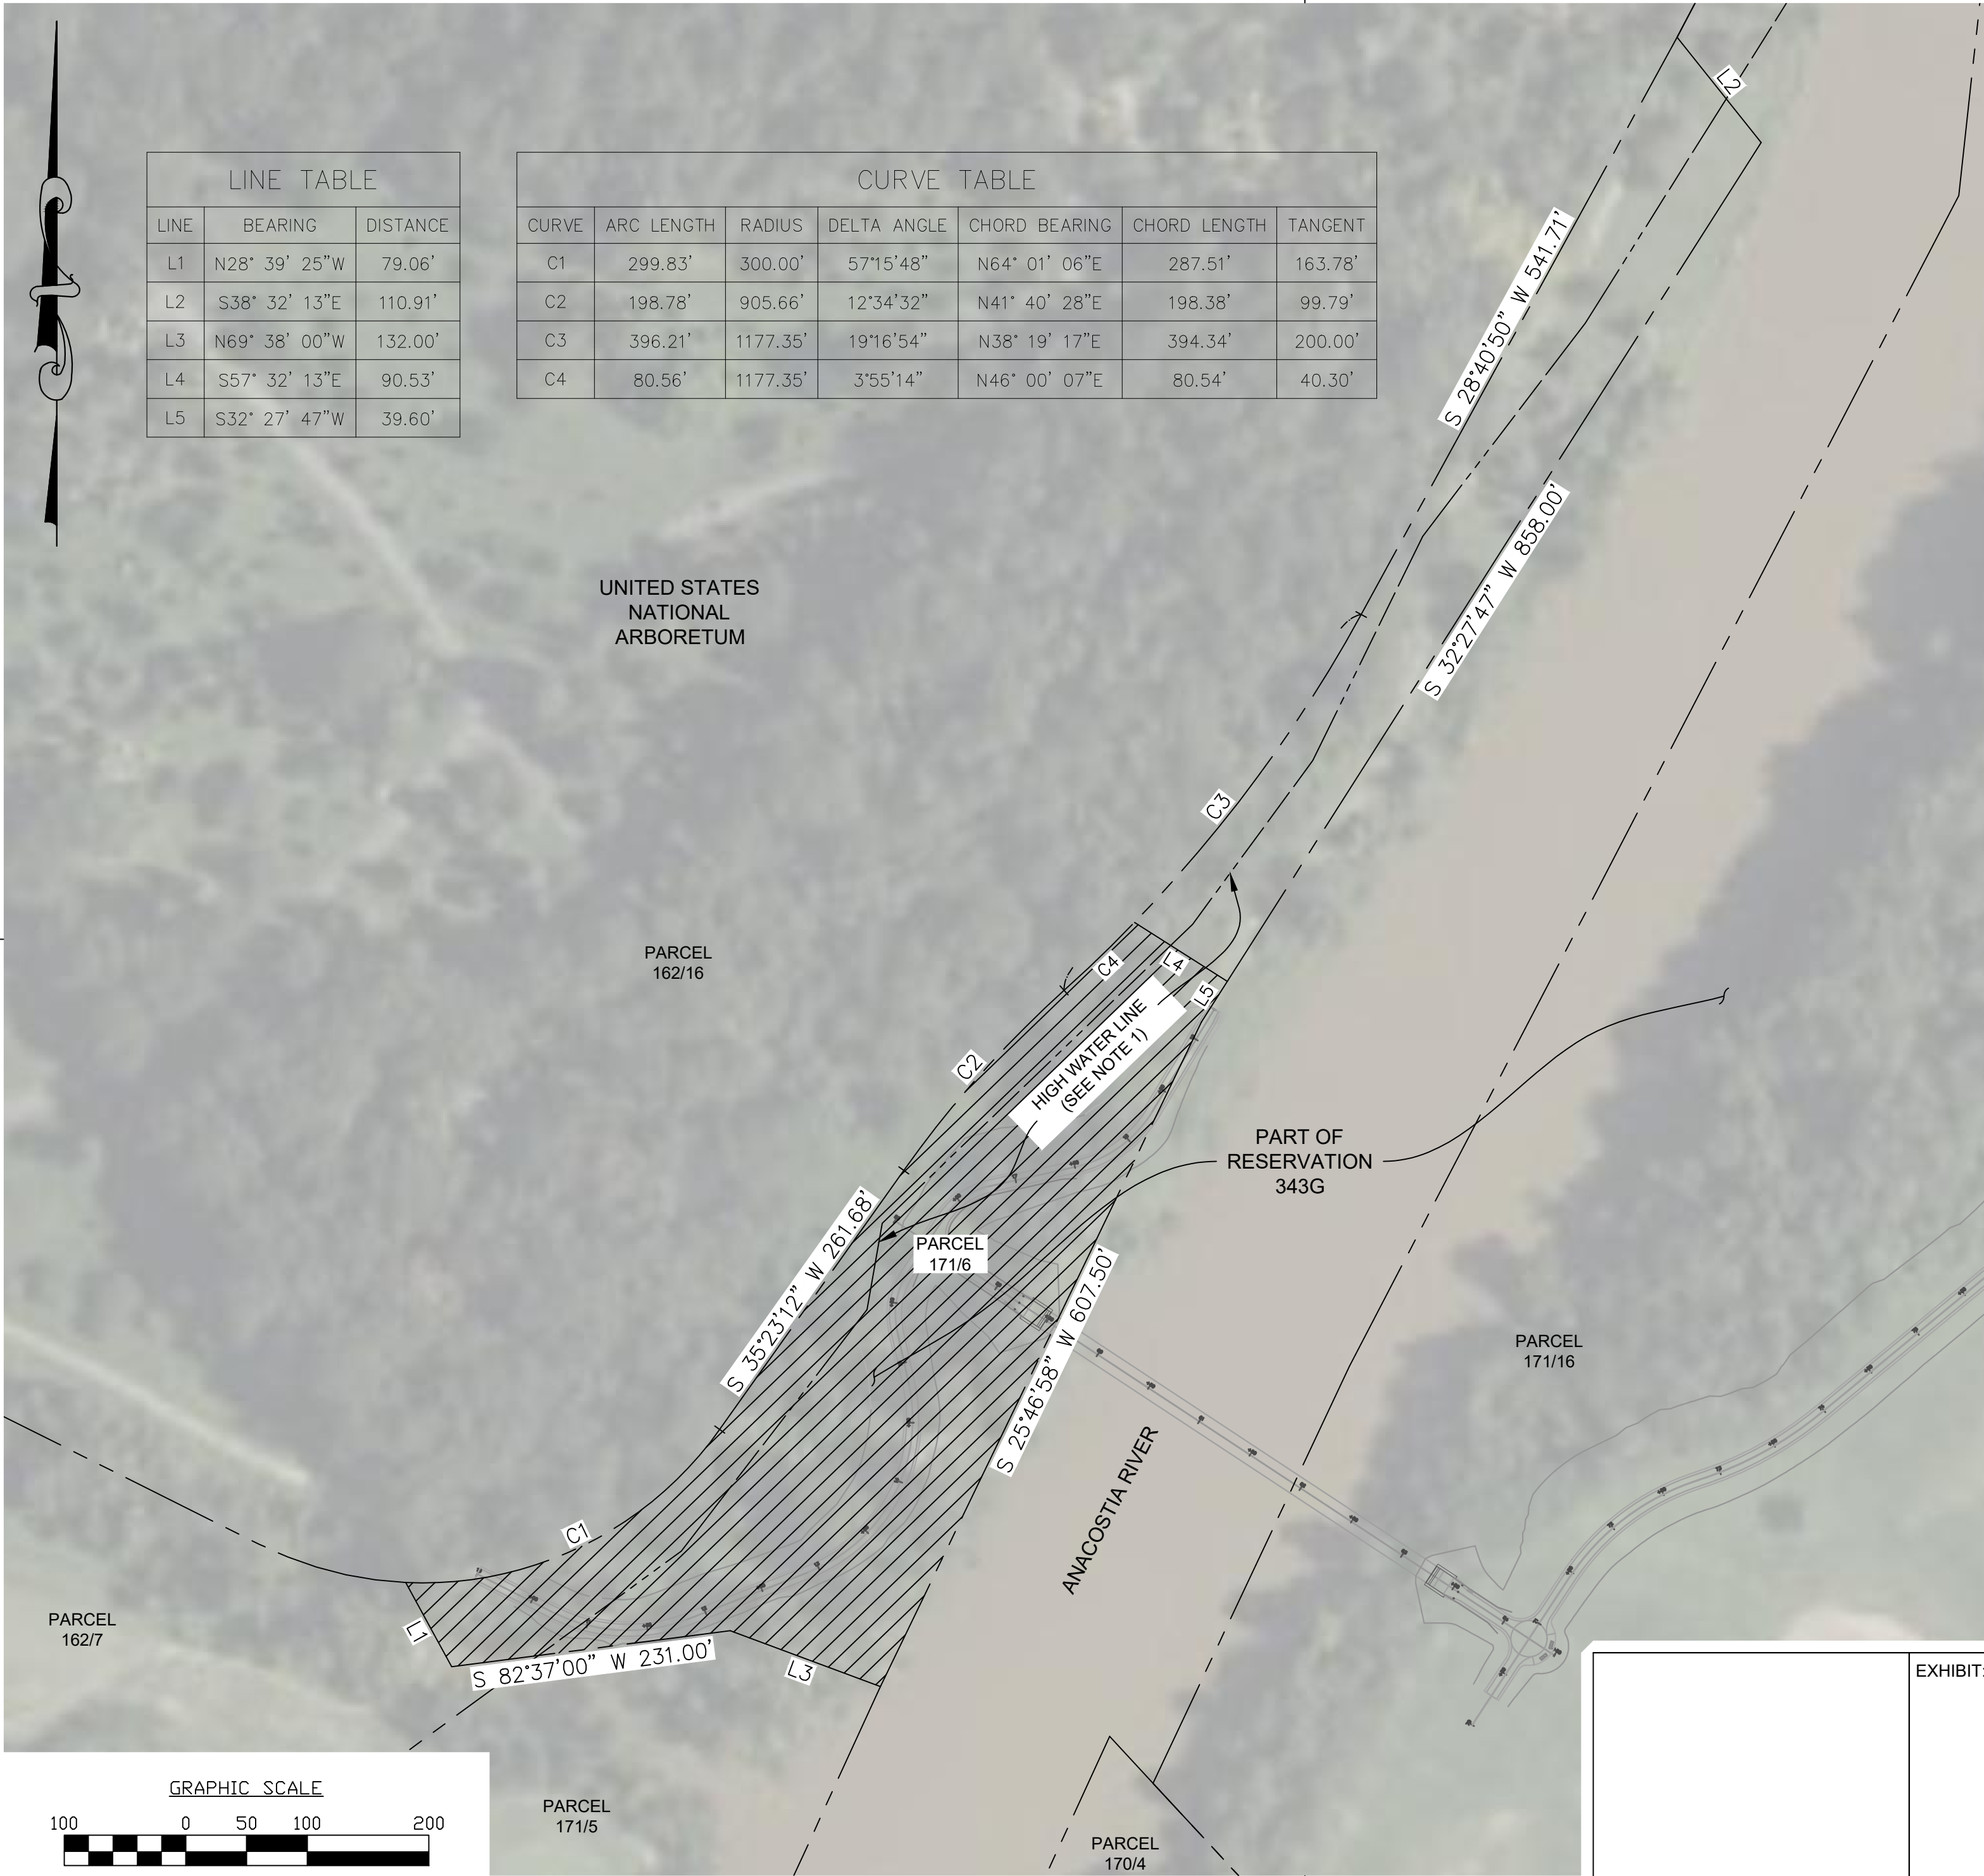

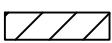
- NOTES:
- 1) PER "MAP OF RECLAMATION ANACOSTIA RIVER FLATS" RECORDED IN THE DC SURVEYOR OFFICE, DATED JANUARY 7, 1928. MAP NUMBER 294, "ANACOSTIA RIVER MAPS".
 - 2) NORTH DEFINED PER REFERENCE SURVEY, MAP NUMBER 294.
 - 3) PROPOSED TRANSFER OF JURISDICTION AREA  130,870 S.F. OR 3.0044 ACRES

EXHIBIT:	PLAT OF COMPUTATION	PROJECT NO.
	PARCEL 171/6	SCALE: AS SHOWN
	U.S. RESERVATION NO. 343G	DATE: 11/05/2024
	NORTHEAST WASHINGTON	DRAWN BY: KL
	DISTRICT OF COLUMBIA	CHECKED BY: KL
		SHEET 1 OF 1

