


PURSUANT TO D.C. LAW _____ EFFECTIVE _____, 2025
AND D.C. OFFICIAL CODE §9-203.06, THE STREETS SHOWN THUS 
ARE HEREBY OPENED AS PUBLIC STREETS.

I CERTIFY THAT THIS PLAT IS CORRECT AND IS RECORDED.

SURVEYOR, D.C.

OPENING OF A PUBLIC STREET

SQUARE 5868-S LOT 861

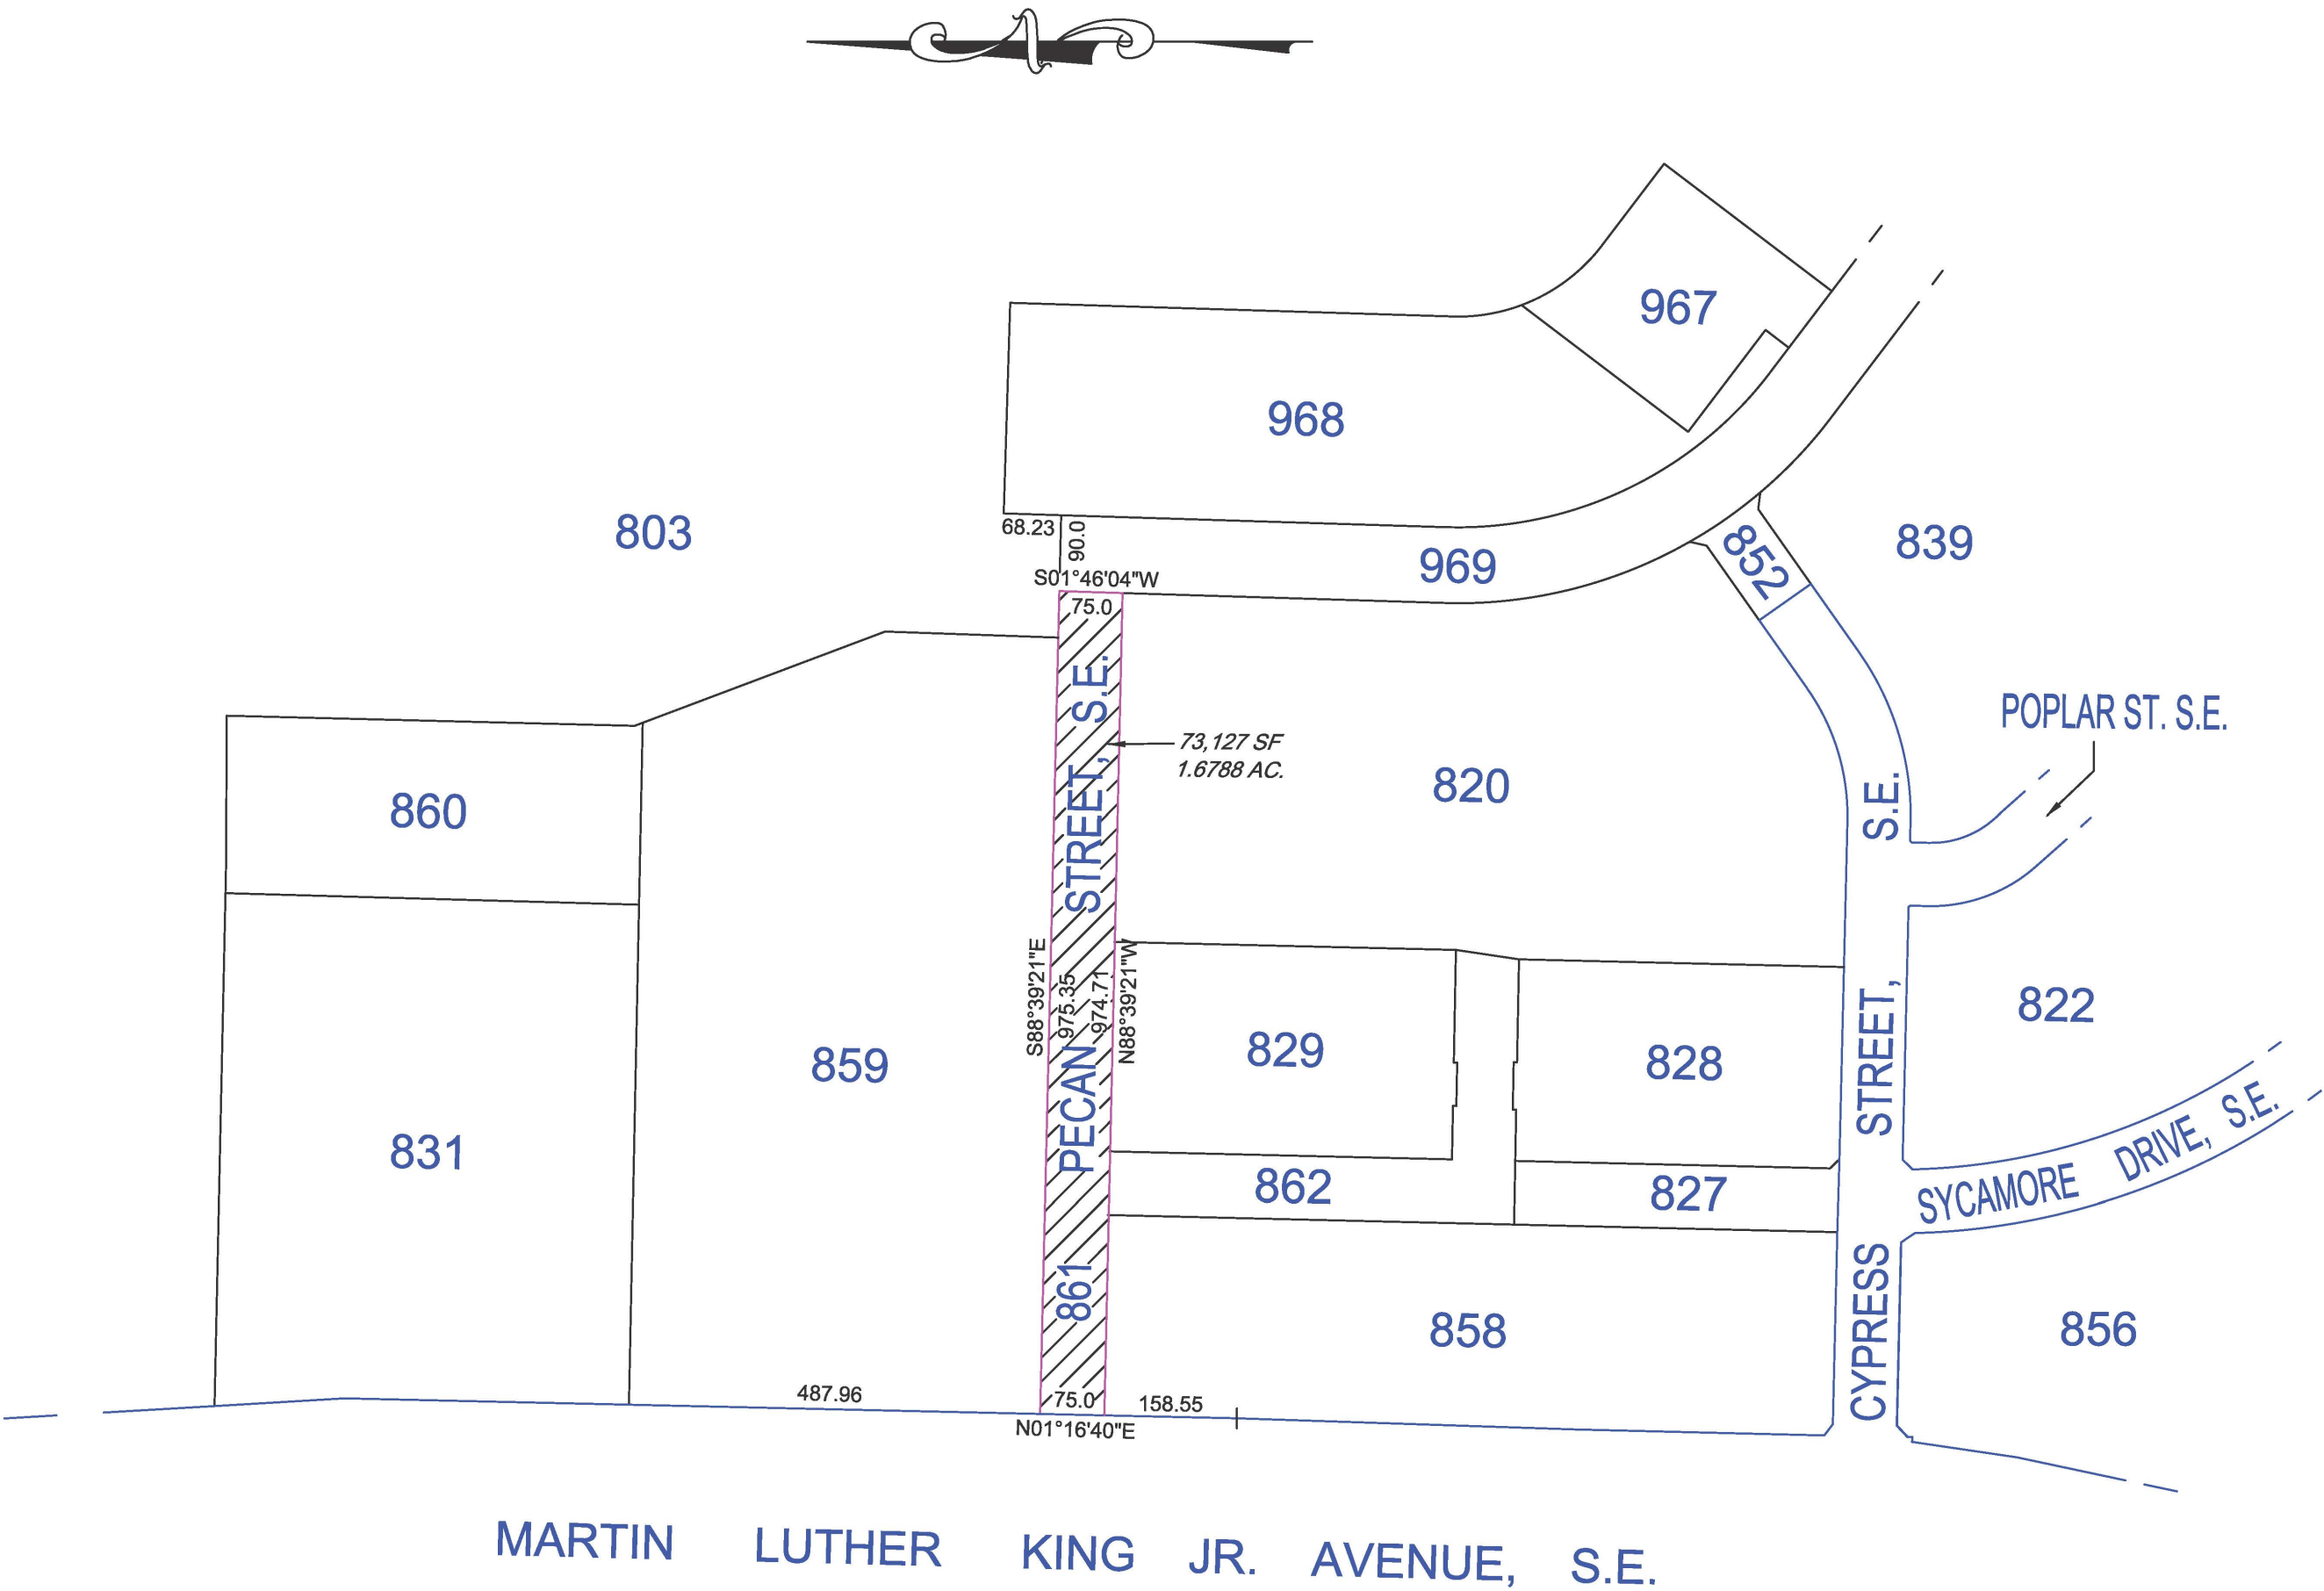

SURVEYOR'S OFFICE, D.C.

Made for: LATRENA OWENS
Drawn by: A.S. Checked by: BM
Record and computations by: B. MYERS
Recorded at: _____
Recorded in Book _____ Page _____ SR-25-02558
2023/SUBS/SR-25-02558-SQ.5868-S Scale: 1 inch = 200 feet