

# Washington Union Station Expansion Project

NCPC

Revised Concept Submission

July 7, 2022












#### **Rail Platform Level Axon**

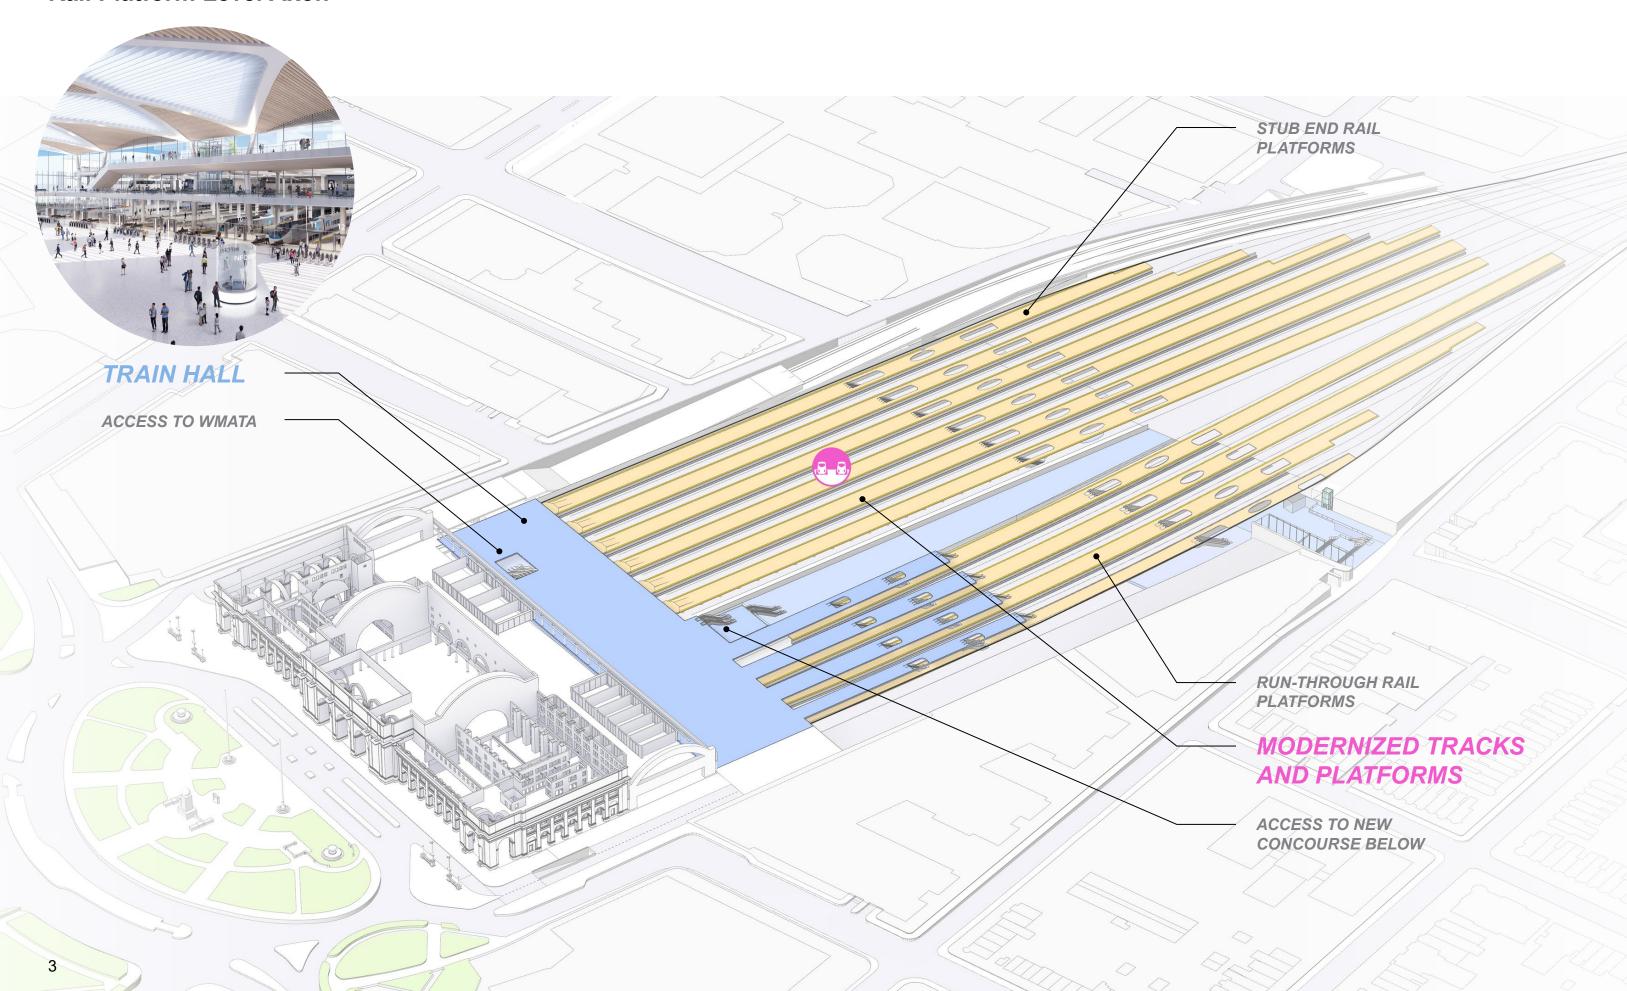


#### **Lower Concourse Level Axon**

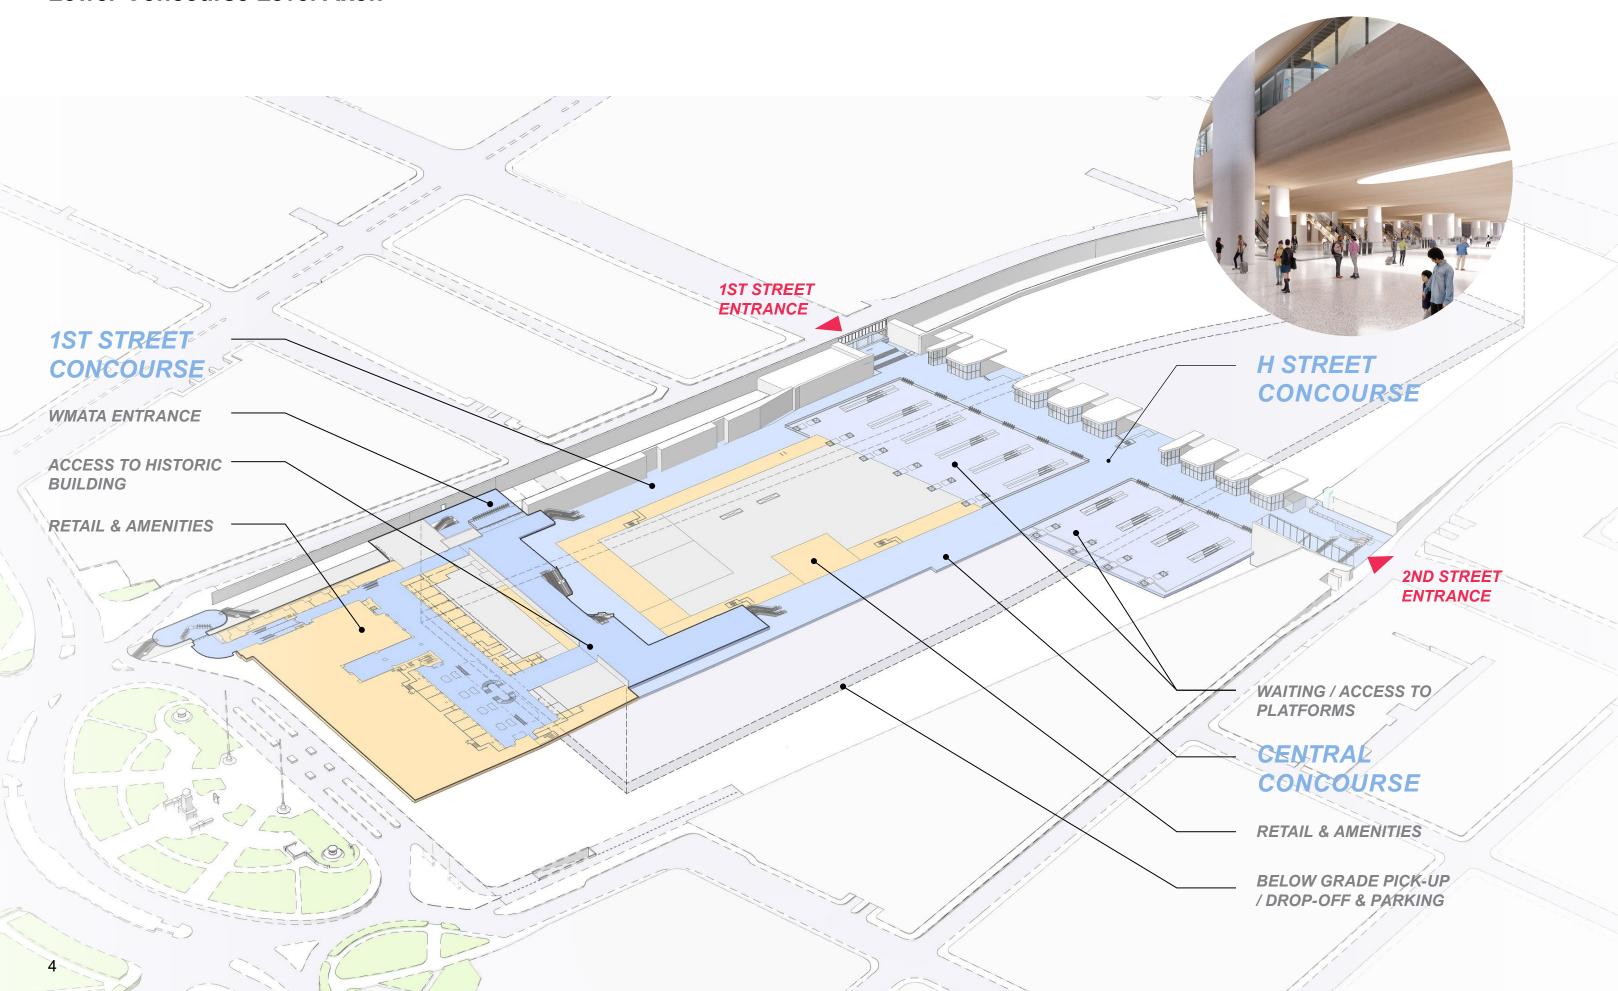

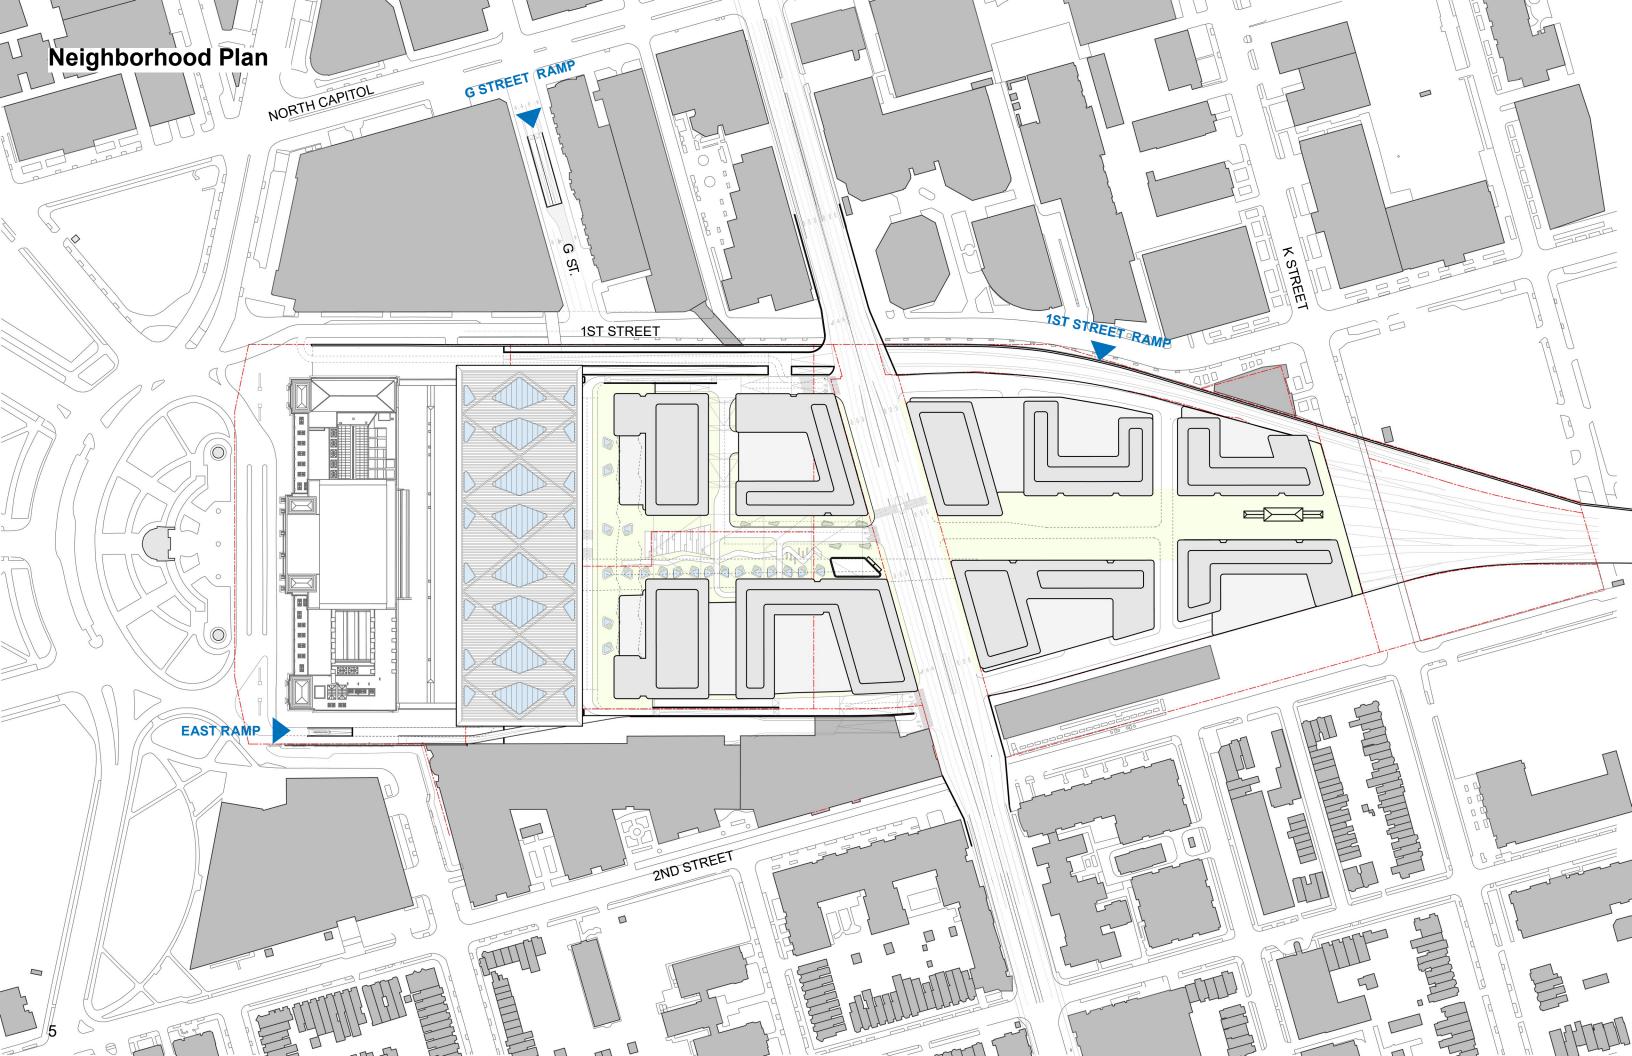


## **H Street Concourse**

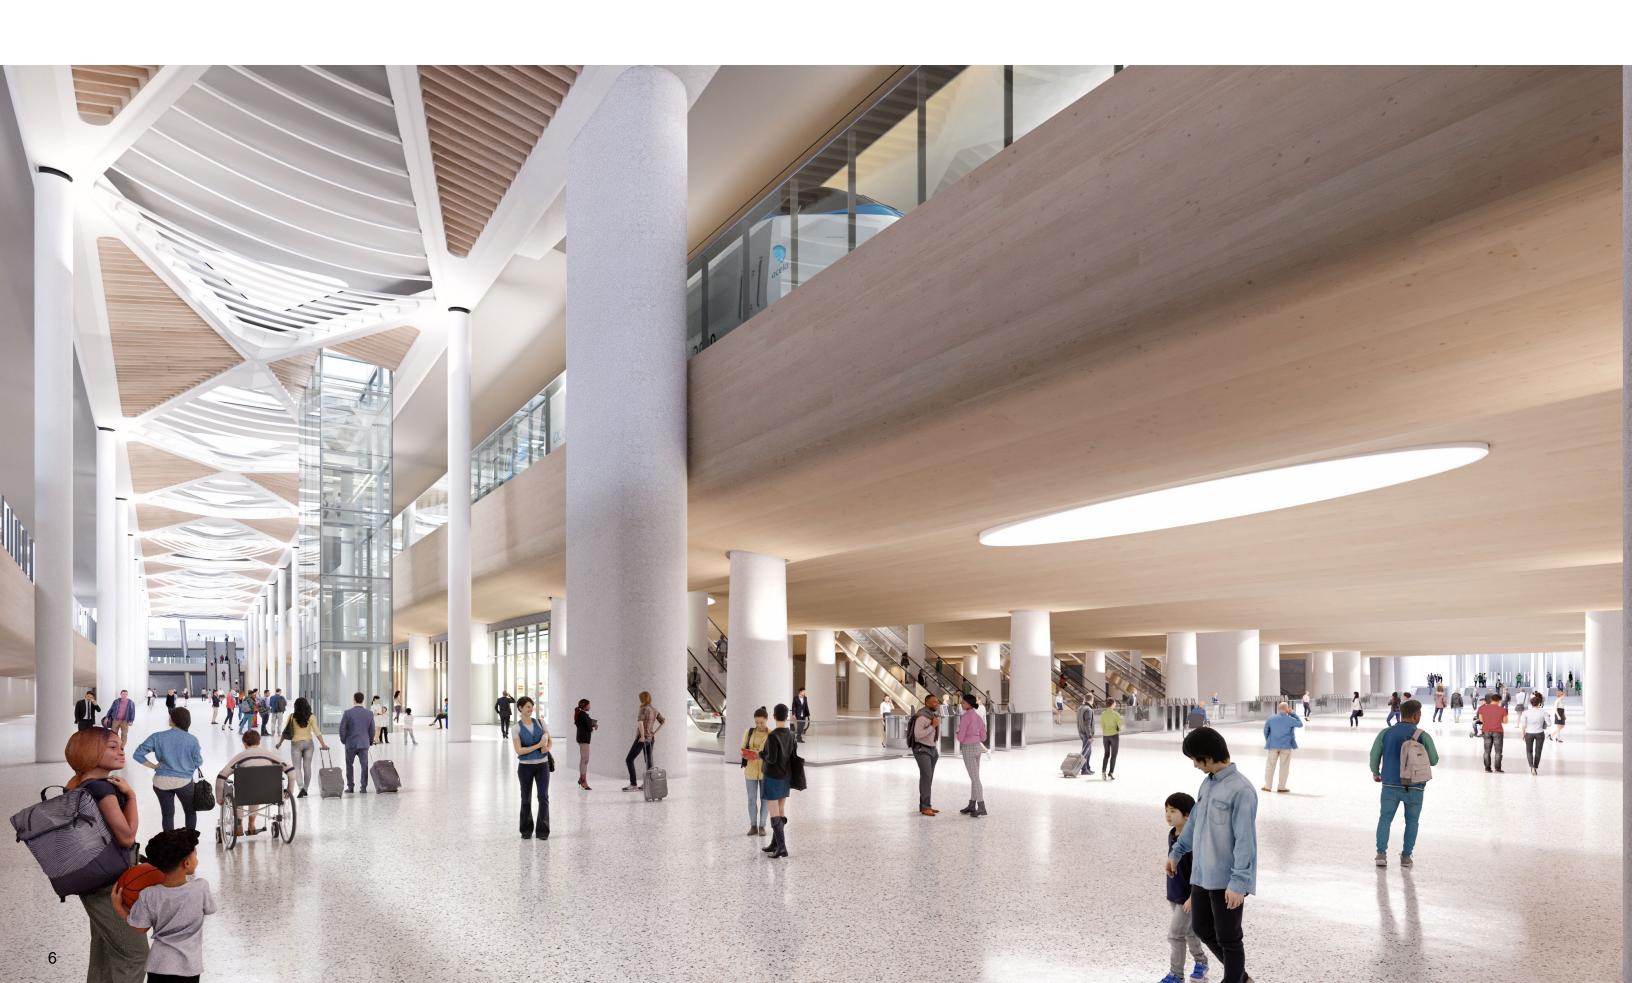


#### **1st Street Entrance**




## **Bus Facility Level Axon**

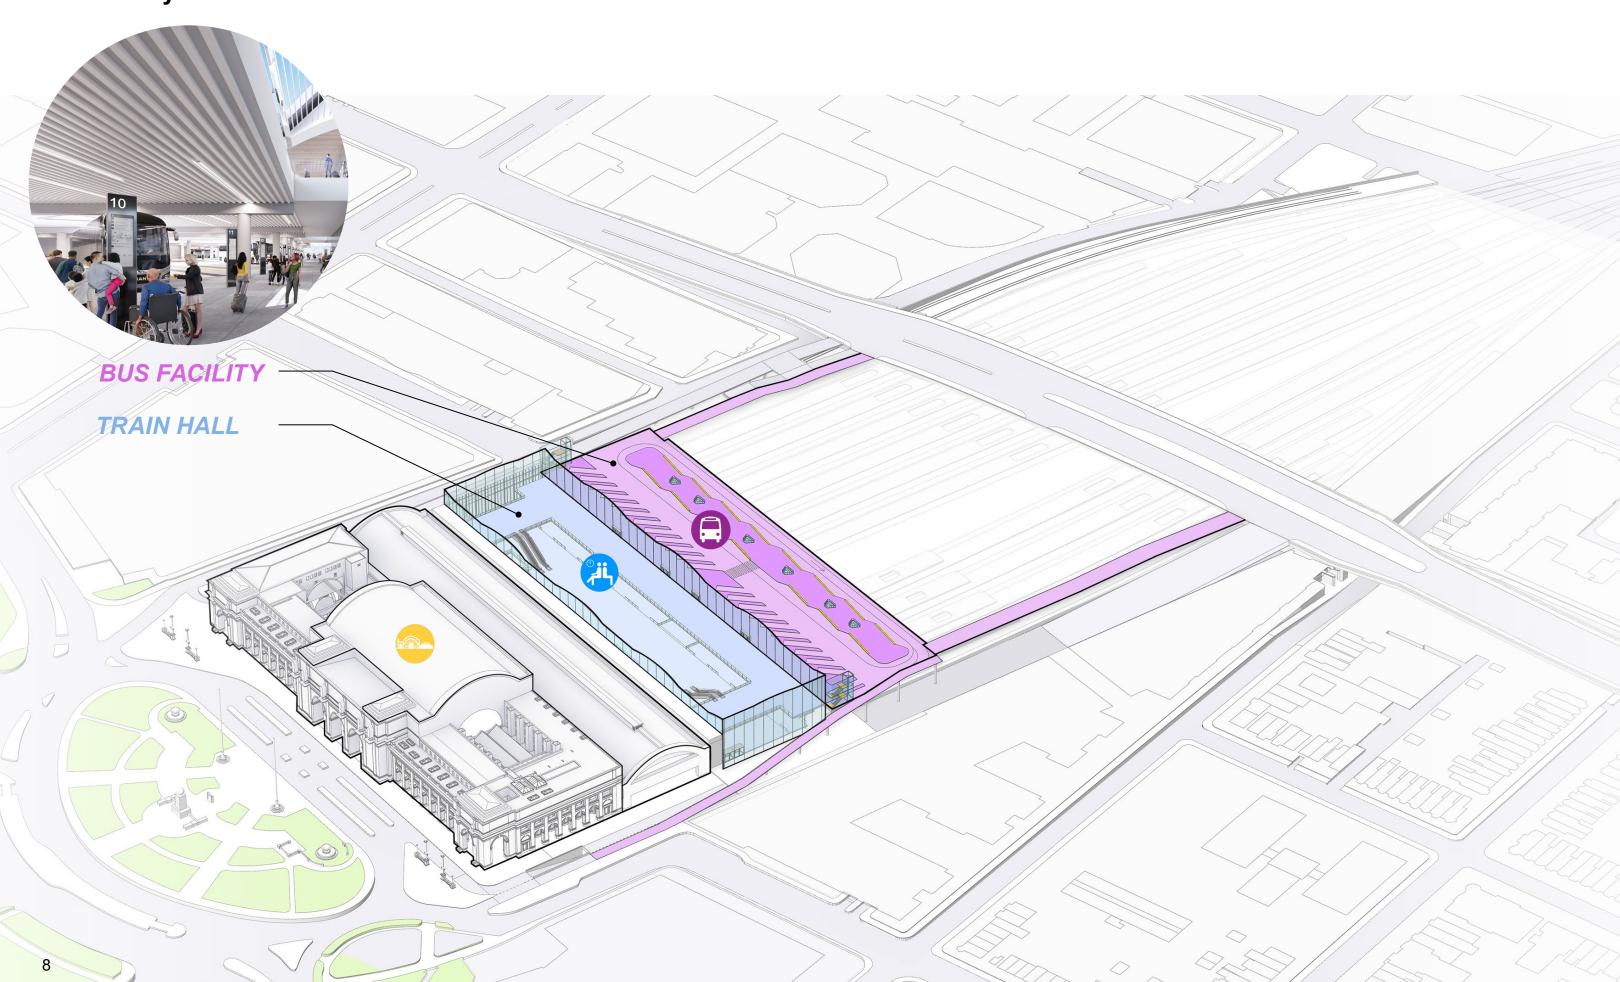


#### **Bus Level Plan**

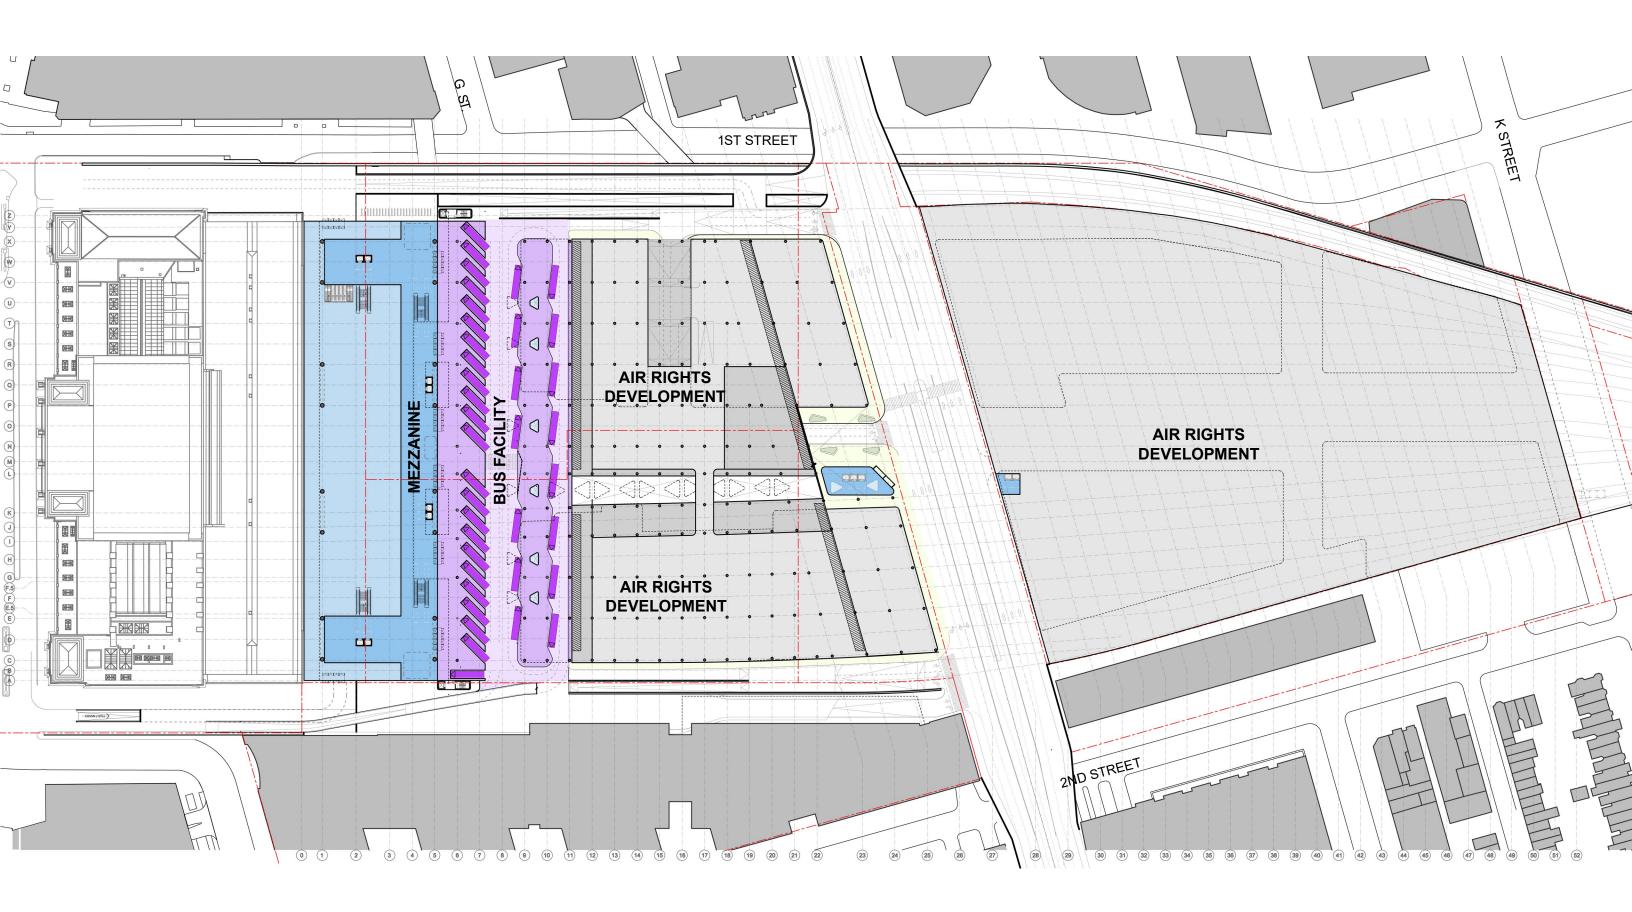

#### **N-S Section Through Central Concourse**

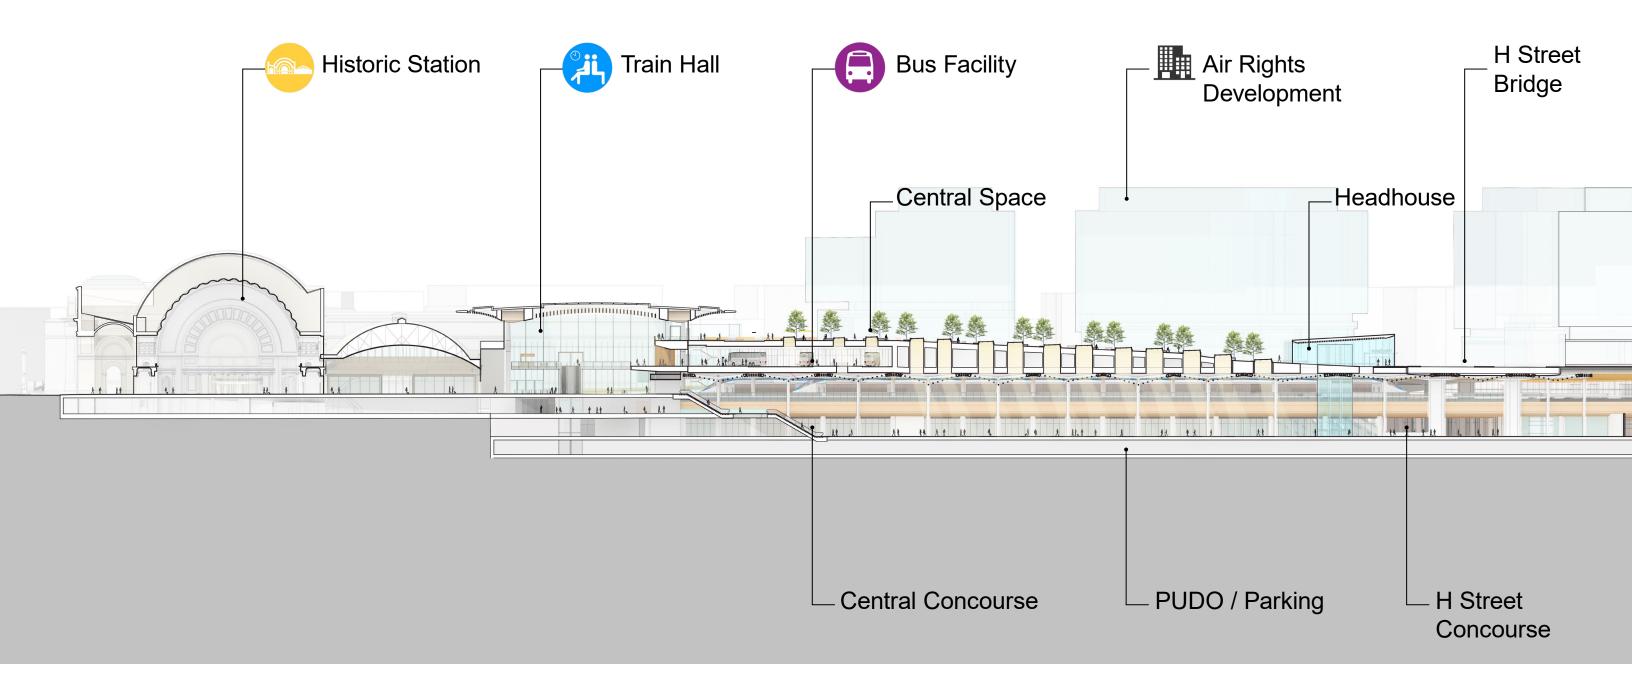

## **N-S Section Through Bus Facility**

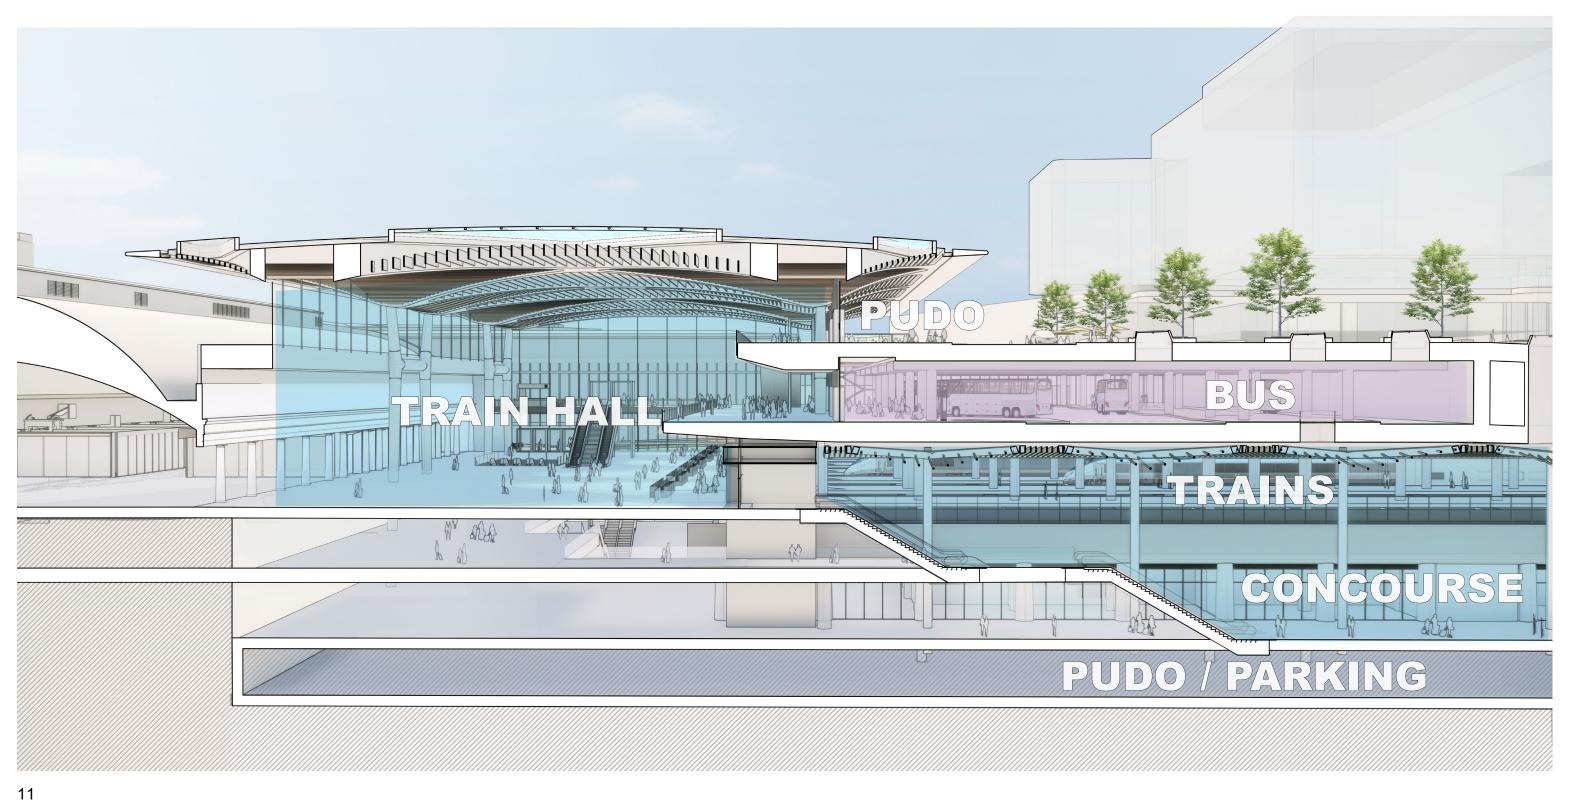




#### **Train Hall Mezzanine**




# **Bus Facility**



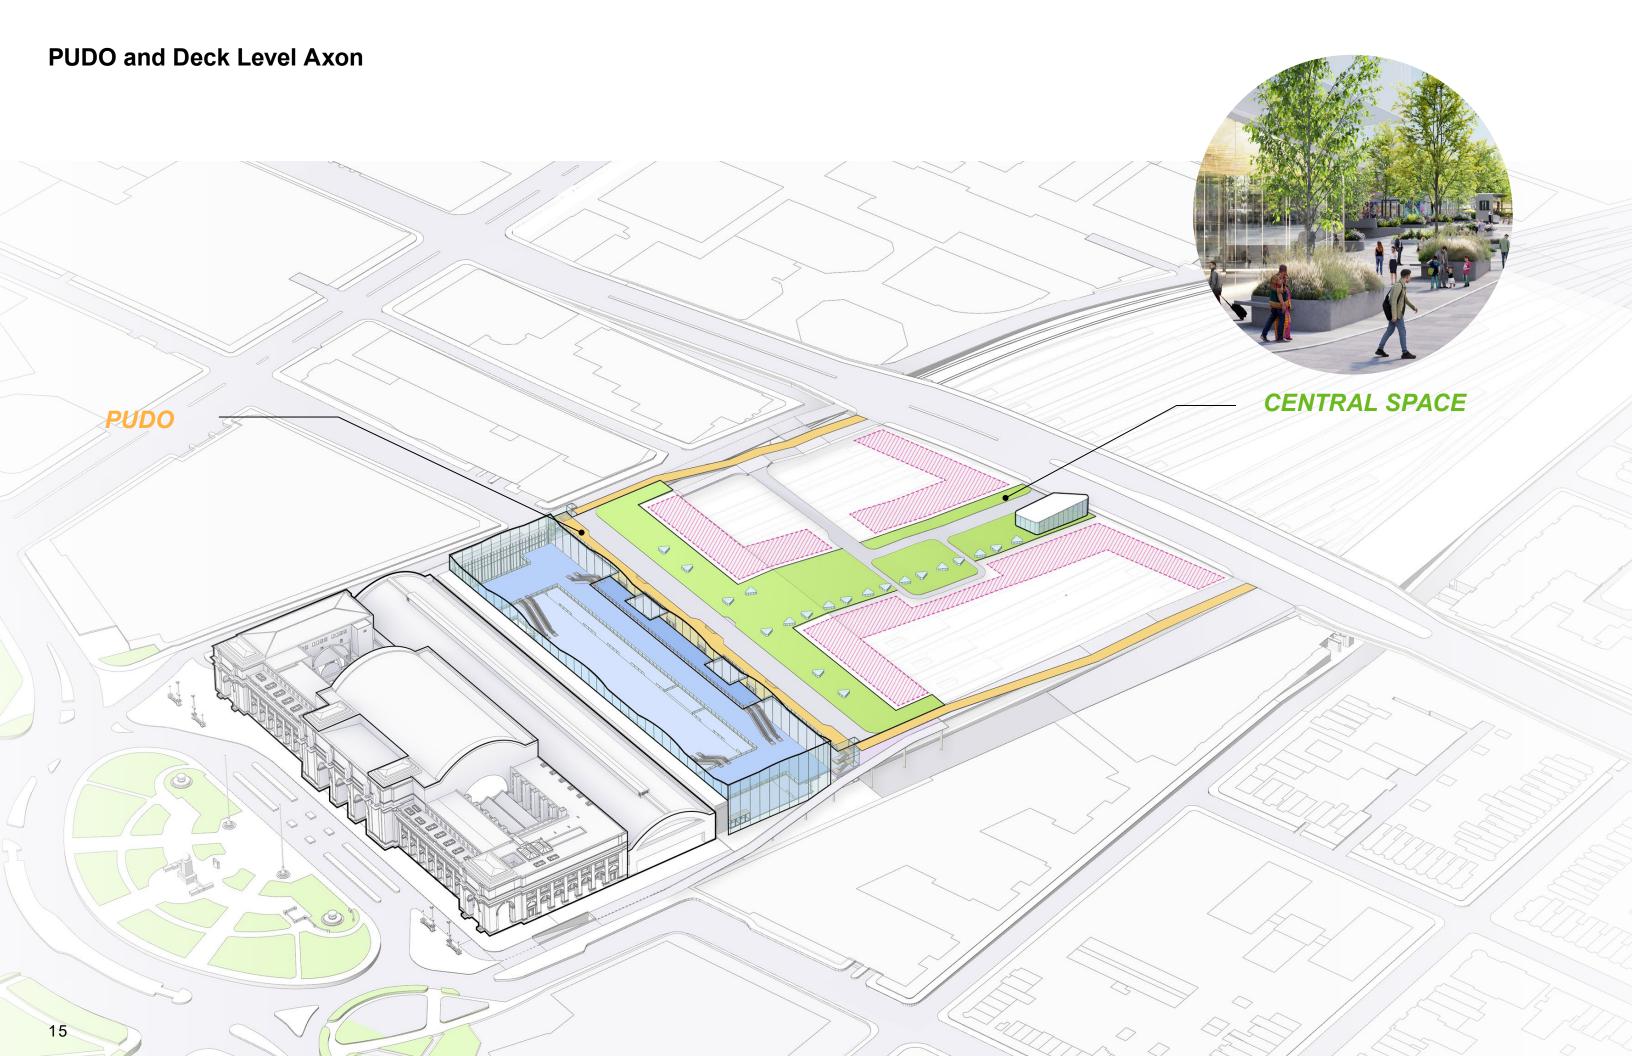




## Air Rights + Development Axon

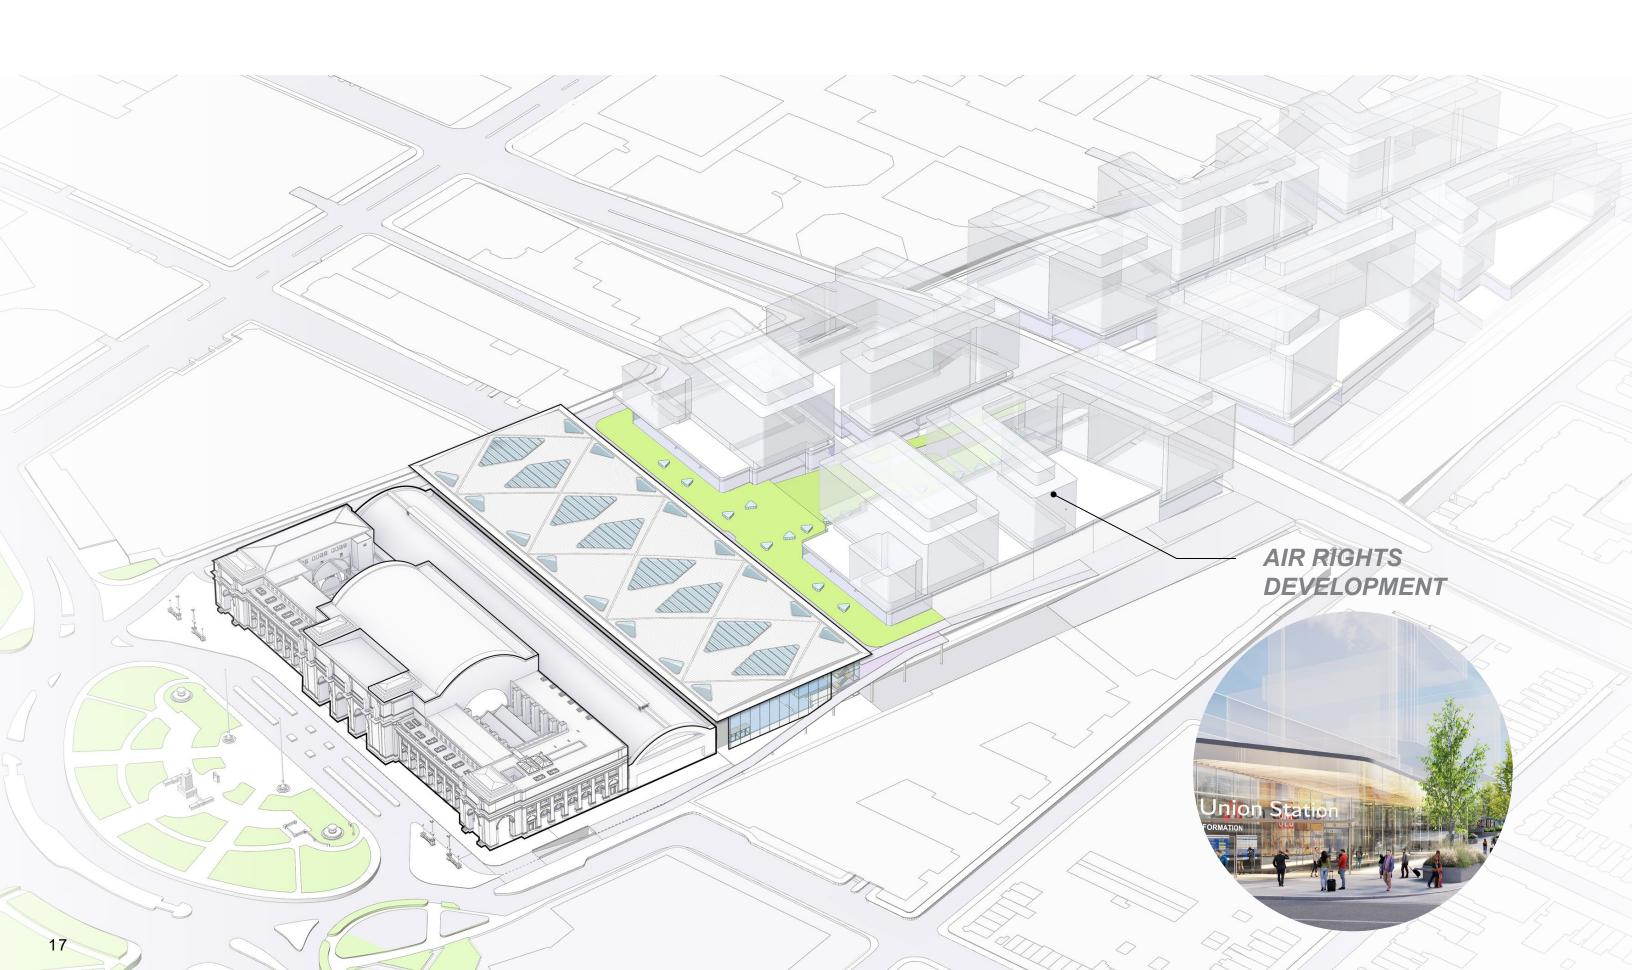

# **Central Space**



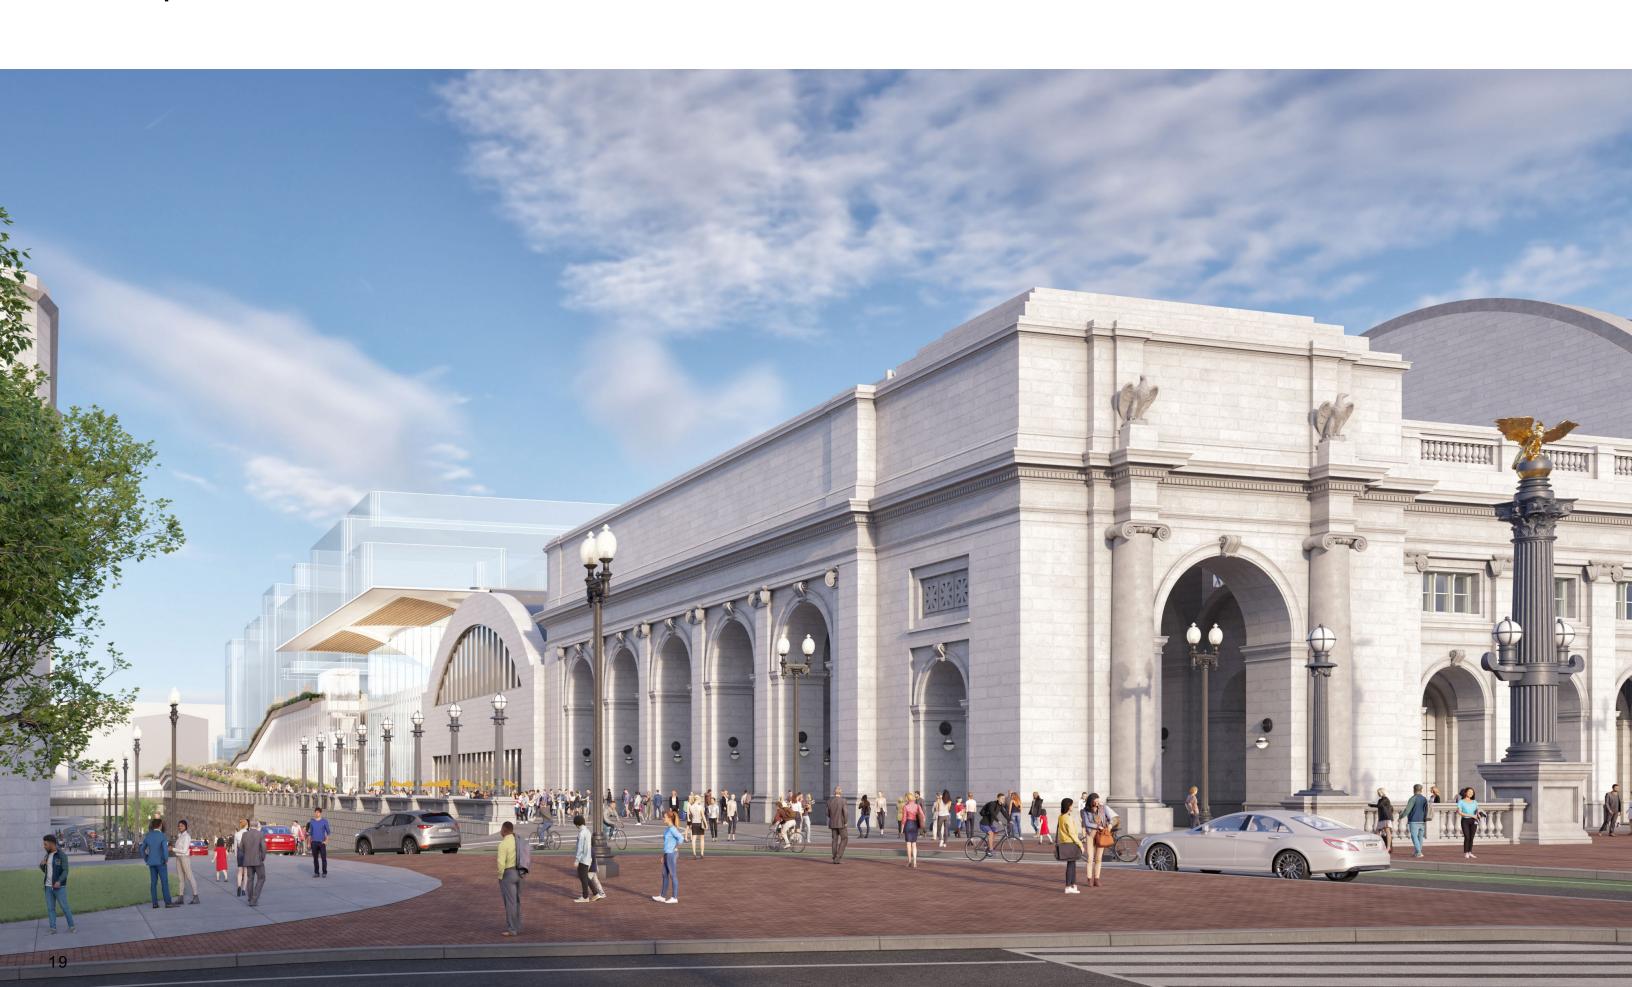

# **East Ramp**





