


SCALE: 1" = 200'  
0 100' 250' 500'  
MAY 7, 2026

# TRIUMPHAL ARCH - WASHINGTON, DC

CEREMONIAL AXIS SITE PLAN


HARRISON  
DESIGN

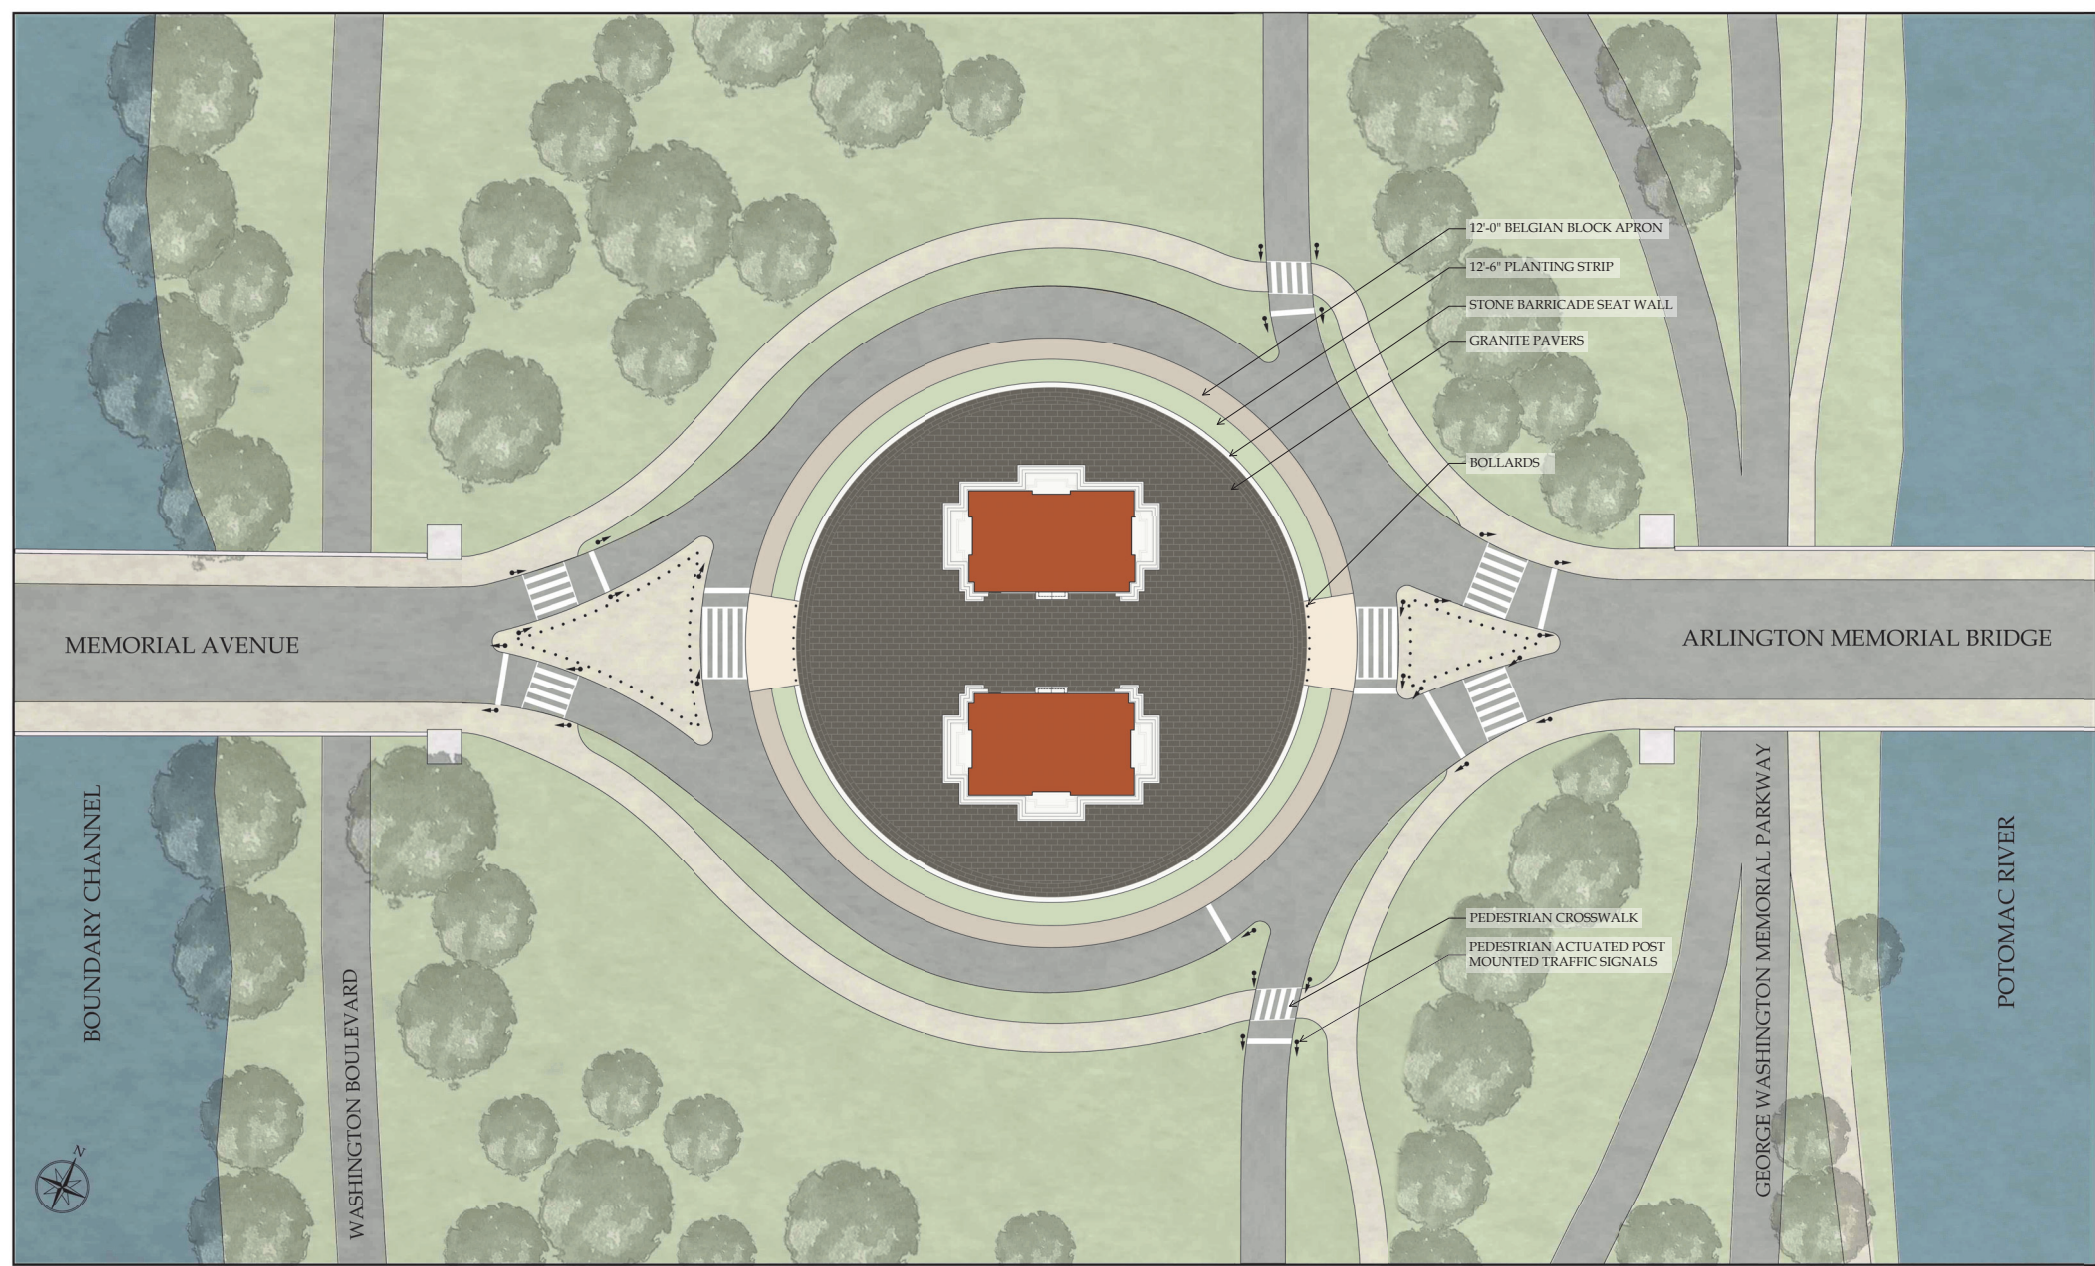


SCALE: 1/32" = 1'-0"  
 0 10 20 40 80'  
 MAY 7, 2026

TRIUMPHAL ARCH - WASHINGTON, DC  
 ENLARGED SITE PLAN

HARRISON  
 DESIGN

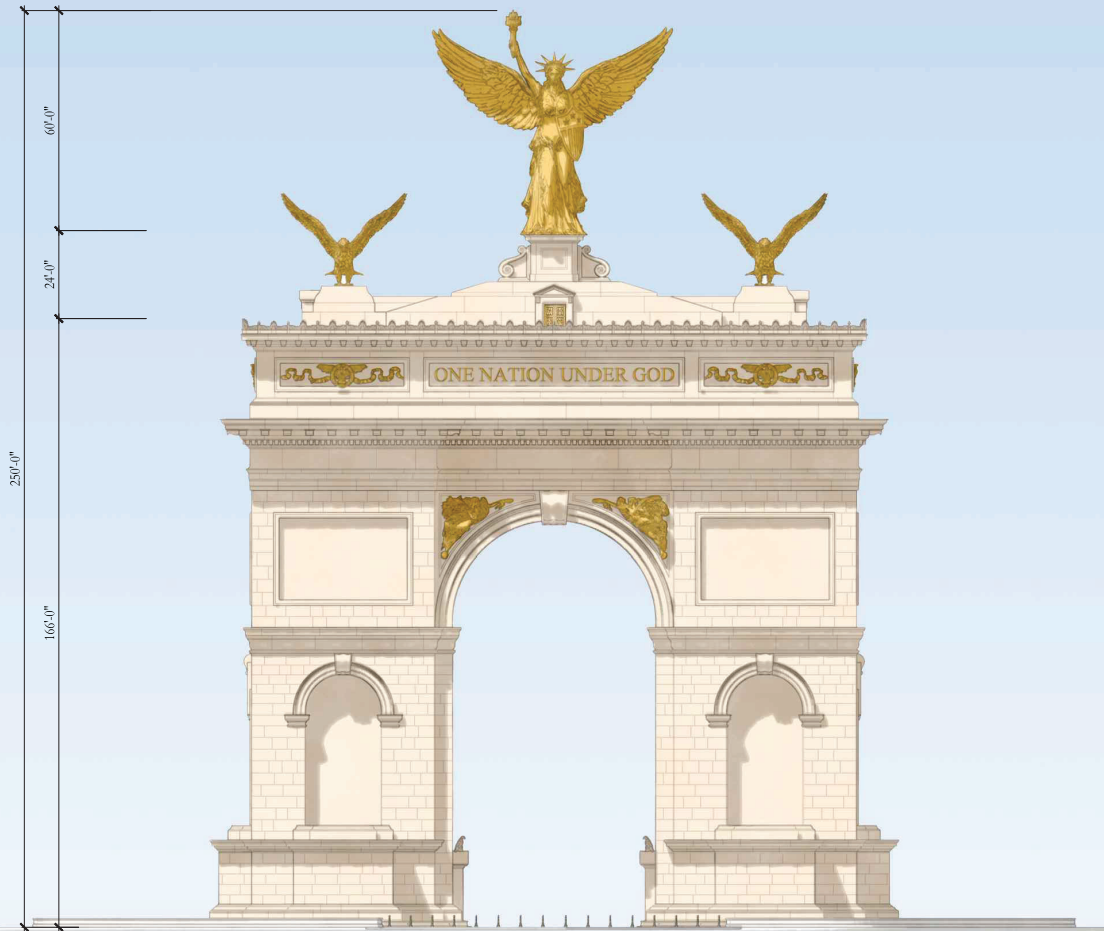


SCALE: 1/16" = 1'-0"

 

MAY 7, 2026

TRIUMPHAL ARCH - WASHINGTON, DC  
FRONT ELEVATION


HARRISON  
DESIGN

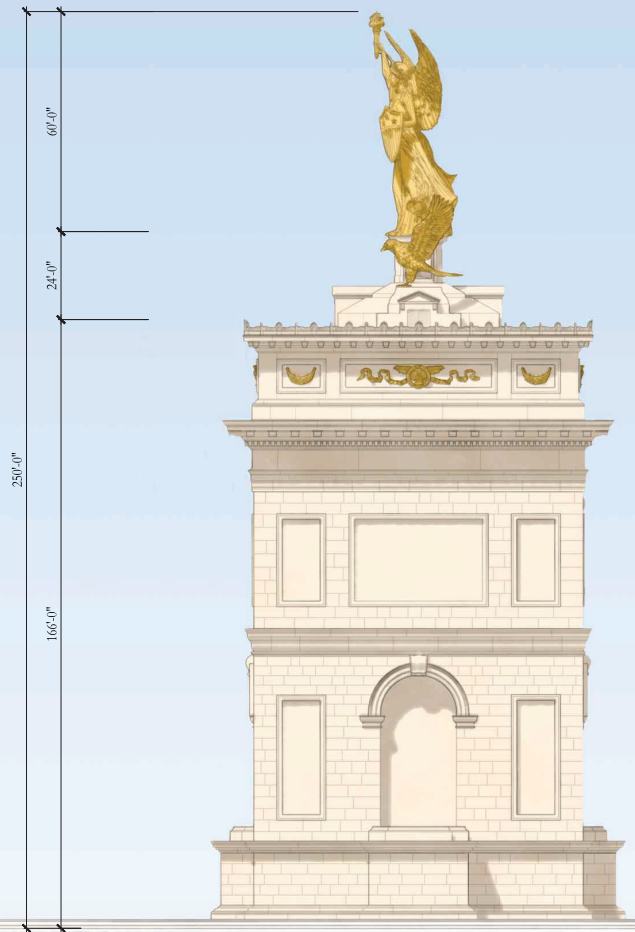


SCALE: 1/16" = 1'-0"  
0 10 20 40  
MAY 7, 2026

TRIUMPHAL ARCH - WASHINGTON, DC  
SIDE ELEVATION


HARRISON  
DESIGN

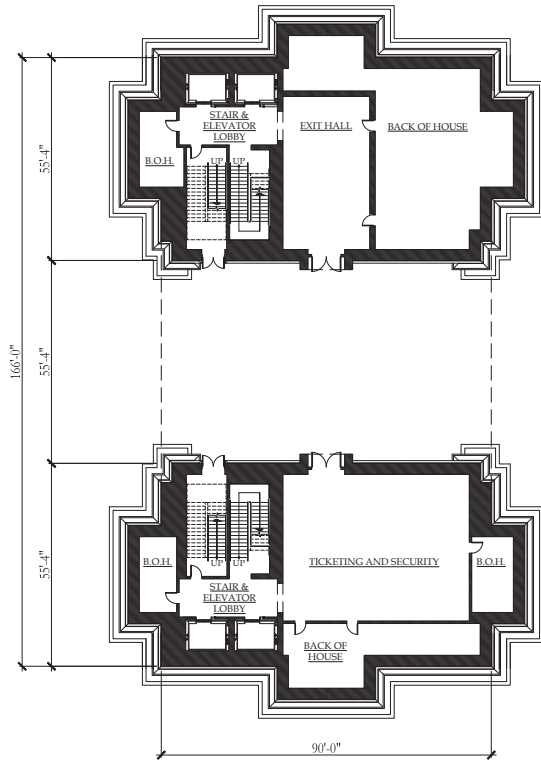

1. GROUND FLOOR LEVEL

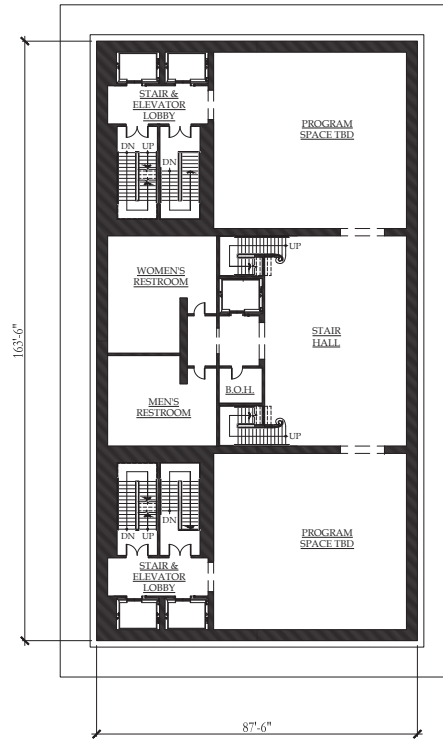

2. MEZZANINE LEVEL

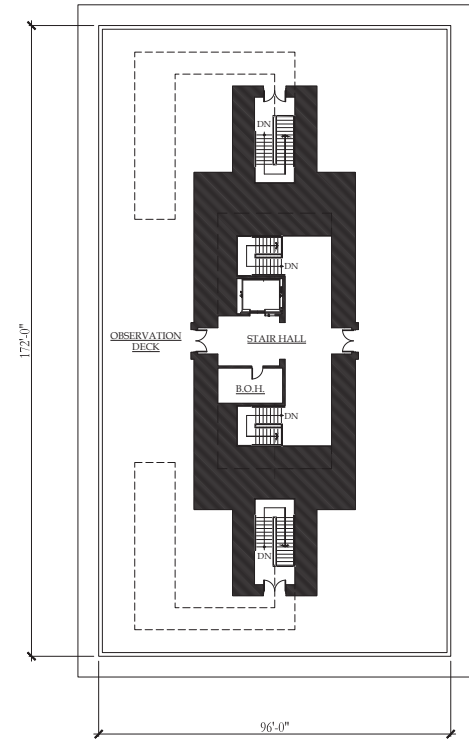

3. OBSERVATION DECK




SCALE: 1/16" = 1'-0"



MAY 7, 2026

TRIUMPHAL ARCH - WASHINGTON, DC  
FLOOR PLANS


HARRISON  
DESIGN

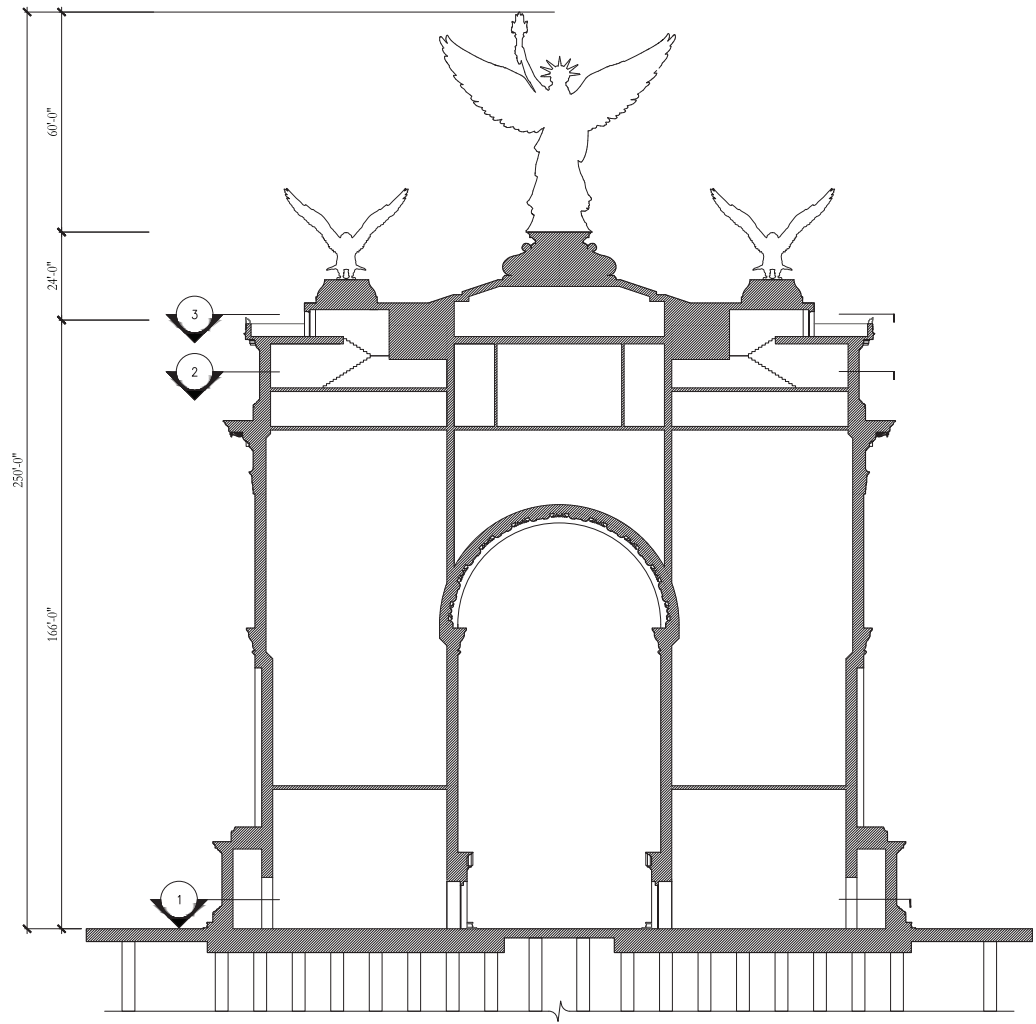

SCALE: 1/16" = 1'-0"  
 0 10 20 40  
 MAY 7, 2026

TRIUMPHAL ARCH - WASHINGTON, DC  
 SECTION - LONGITUDINAL

HARRISON  
 DESIGN

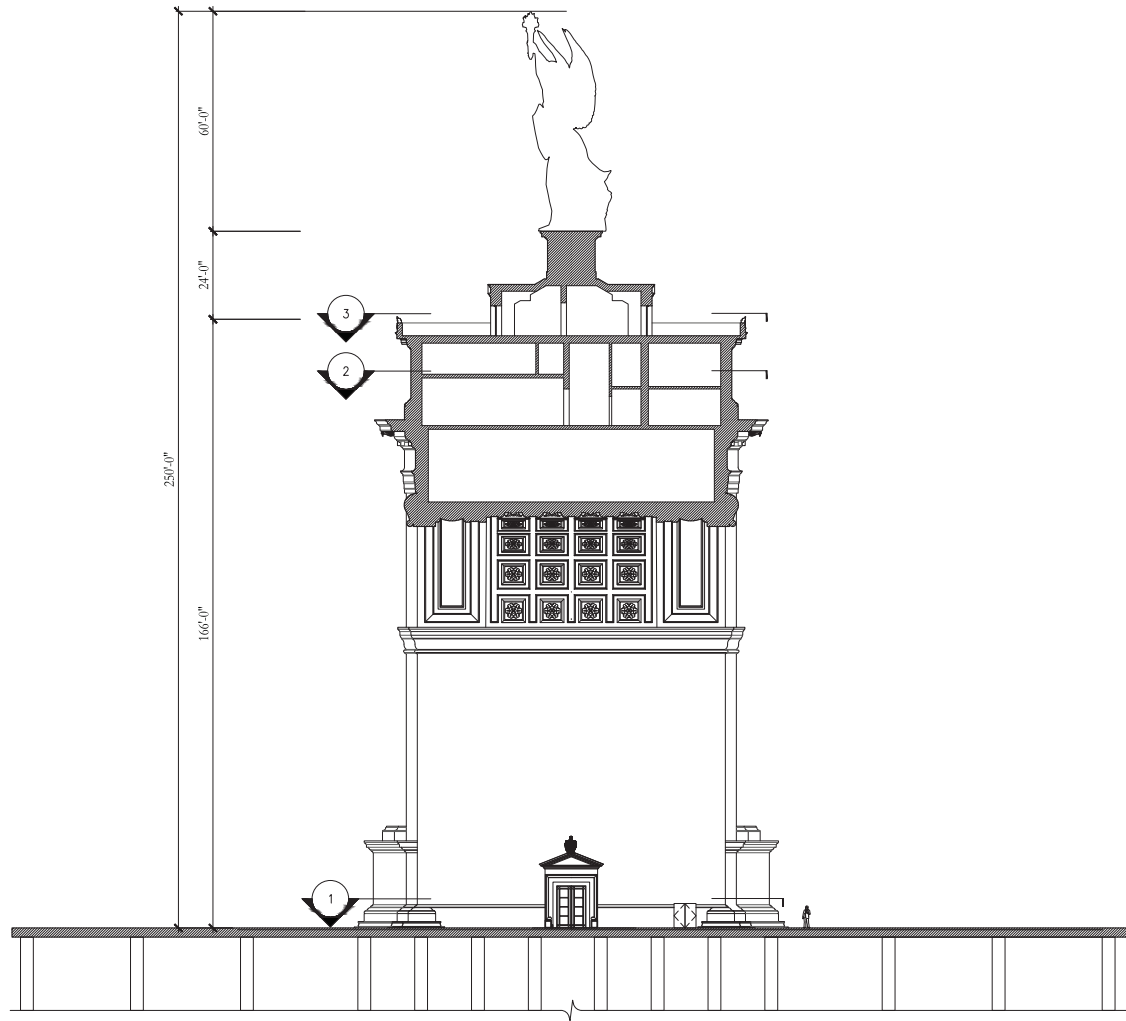

SCALE: 1/16" = 1'-0"  
0 10 20 40  
MAY 7, 2026

TRIUMPHAL ARCH - WASHINGTON, DC  
SECTION- TRANSVERSE

HARRISON  
DESIGN



TRIUMPHAL ARCH - WASHINGTON, DC  
RENDERING

MAY 7, 2026

HARRISON  
DESIGN



TRIUMPHAL ARCH - WASHINGTON, DC  
RENDERING

MAY 7, 2026

HARRISON  
DESIGN



MAY 7, 2026

TRIUMPHAL ARCH - WASHINGTON, DC  
VIEW FROM ARLINGTON HOUSE - BEFORE

HARRISON  
DESIGN



MAY 7, 2026

TRIUMPHAL ARCH - WASHINGTON, DC  
VIEW FROM ARLINGTON HOUSE - AFTER

HARRISON  
DESIGN



MAY 7, 2026

TRIUMPHAL ARCH - WASHINGTON, DC  
VIEW FROM HEMICYCLE - BEFORE

HARRISON  
DESIGN



MAY 7, 2026

TRIUMPHAL ARCH - WASHINGTON, DC  
VIEW FROM HEMICYCLE - AFTER

HARRISON  
DESIGN



MAY 7, 2026

TRIUMPHAL ARCH - WASHINGTON, DC  
VIEW FROM ARLINGTON BRIDGE - BEFORE

HARRISON  
DESIGN



MAY 7, 2026

TRIUMPHAL ARCH - WASHINGTON, DC  
VIEW FROM ARLINGTON BRIDGE - AFTER

HARRISON  
DESIGN



MAY 7, 2026

TRIUMPHAL ARCH - WASHINGTON, DC  
VIEW FROM MEMORIAL BRIDGE - BEFORE

HARRISON  
DESIGN



MAY 7, 2026

TRIUMPHAL ARCH - WASHINGTON, DC  
VIEW FROM MEMORIAL BRIDGE - AFTER

HARRISON  
DESIGN



MAY 7, 2026

TRIUMPHAL ARCH - WASHINGTON, DC  
VIEW FROM PARKWAY DR NW - BEFORE

HARRISON  
DESIGN



MAY 7, 2026

TRIUMPHAL ARCH - WASHINGTON, DC  
VIEW FROM PARKWAY DR NW - AFTER

HARRISON  
DESIGN



MAY 7, 2026

TRIUMPHAL ARCH - WASHINGTON, DC  
VIEW FROM LINCOLN MEMORIAL CIRCLE - BEFORE


HARRISON  
DESIGN



MAY 7, 2026

TRIUMPHAL ARCH - WASHINGTON, DC  
VIEW FROM LINCOLN MEMORIAL CIRCLE - AFTER

HARRISON  
DESIGN

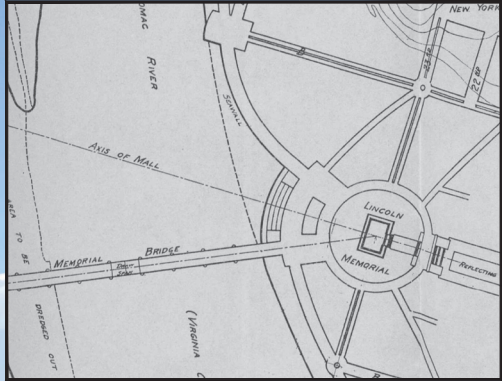

MAY 7, 2026

TRIUMPHAL ARCH - WASHINGTON, DC  
VIEW FROM LINCOLN MEMORIAL

HARRISON  
DESIGN



MAY 7, 2026

TRIUMPHAL ARCH - WASHINGTON, DC  
VIEW FROM LINCOLN MEMORIAL - BEFORE

HARRISON  
DESIGN



MAY 7, 2026

TRIUMPHAL ARCH - WASHINGTON, DC  
VIEW FROM LINCOLN MEMORIAL - AFTER

HARRISON  
DESIGN



MAY 7, 2026

TRIUMPHAL ARCH - WASHINGTON, DC  
VIEW FROM WASHINGTON MONUMENT - BEFORE

HARRISON  
DESIGN



MAY 7, 2026

TRIUMPHAL ARCH - WASHINGTON, DC  
VIEW FROM WASHINGTON MONUMENT - AFTER

HARRISON  
DESIGN



MAY 7, 2026

TRIUMPHAL ARCH - WASHINGTON, DC  
VIEW FROM WASHINGTON MONUMENT - BEFORE

HARRISON  
DESIGN



MAY 7, 2026

TRIUMPHAL ARCH - WASHINGTON, DC  
VIEW FROM WASHINGTON MONUMENT - AFTER

HARRISON  
DESIGN



MAY 7, 2026

TRIUMPHAL ARCH - WASHINGTON, DC  
VIEW FROM CAPITOL HILL - BEFORE

HARRISON  
DESIGN



MAY 7, 2026

TRIUMPHAL ARCH - WASHINGTON, DC  
VIEW FROM CAPITOL HILL - AFTER

HARRISON  
DESIGN